

NOTES:


1. USE THIS DRAWING IN CONJUNCTION WITH TMP-36, TMP-37, TMP-38, AND RSD 1101.03 SHEET 7 OF 9.
2. PLACE PORTABLE CONSTRUCTION LIGHTING AT INTERSECTION WITH LAW ENFORCEMENT.

8/13/2021
 15939_TC_TMP_010_NB_NB_Full_Closure_Work_Area.dgn
 User: jdebone

APPROVED: *Jacob Duke*
29530C8854E84D9
 DATE: 8/13/2021

SEAL

**DOCUMENT NOT CONSIDERED FINAL
 UNLESS ALL SIGNATURES COMPLETED**

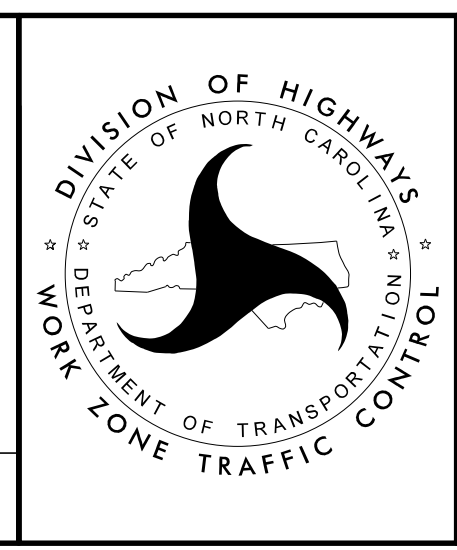

**I95 NB
 STRUCTURE 010
 FULL CLOSURE
 WORK AREA**