


NOTES:

1. TRAFFIC CONTROL DEVICES ① THRU ③ SHALL BE INSTALLED PER ENGINEER'S INSTRUCTIONS.
2. USE THIS DRAWING IN CONJUNCTION WITH TMP-6.

APPROVED: *Jacob Duke*
 DATE: 8/13/2021

SEAL

DOCUMENT NOT CONSIDERED FINAL
 UNLESS ALL SIGNATURES COMPLETED

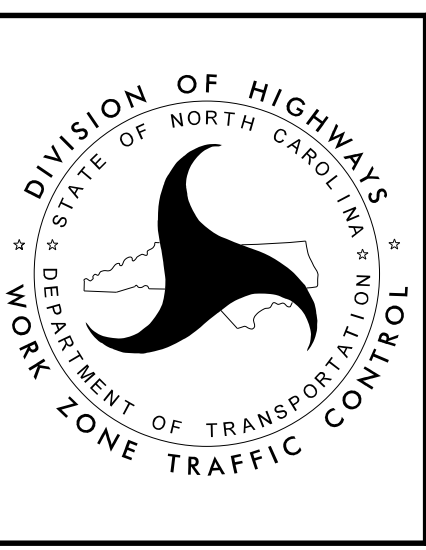

DIVISION OF HIGHWAYS
 STATE OF NORTH CAROLINA
 DEPARTMENT OF TRANSPORTATION
 WORK ZONE TRAFFIC CONTROL

Y1 US 301/US 501 SB
 OUTSIDE LANE
 CLOSURE DETAILS

8/13/2021
 I5939_TC_TMP_Y1_US_301_SB_Outside_Lane_Closure_Details.dgn
 User: jdebbono