


NOTES:

1. TRAFFIC CONTROL DEVICES SHALL BE INSTALLED PER ENGINEER'S INSTRUCTIONS.
2. USE THIS DRAWING IN CONJUNCTION WITH TMP-10.

APPROVED: *Jacob Duke*
 DATE: 8/13/2021

SEAL

DOCUMENT NOT CONSIDERED FINAL
 UNLESS ALL SIGNATURES COMPLETED

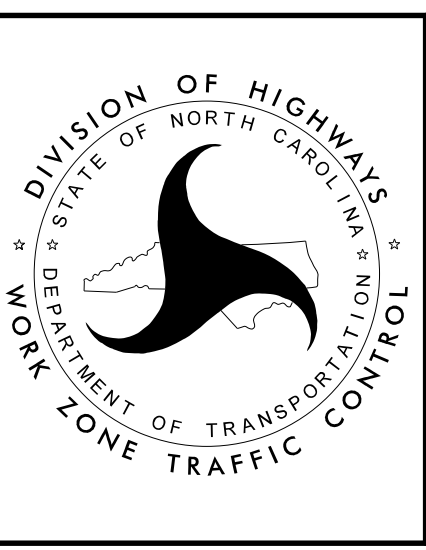

Y1 US 301/US 501 NB
 INSIDE LANE
 CLOSURE DETAILS
 (1 OF 2)

8/13/2021 15:39:10 TMP_Y1 US 301 NB Inside Lane Closure_Details (1 of 2).dgn
 User: jdebbono