


NOTES:

1. TRAFFIC CONTROL DEVICES ① THRU ② SHALL BE INSTALLED PER ENGINEER'S INSTRUCTIONS.
2. USE THIS DRAWING IN CONJUNCTION WITH TMP-6 AND TMP-9.

APPROVED: *Jacob Duke*
 DATE: 8/13/2021

SEAL

DOCUMENT NOT CONSIDERED FINAL
 UNLESS ALL SIGNATURES COMPLETED

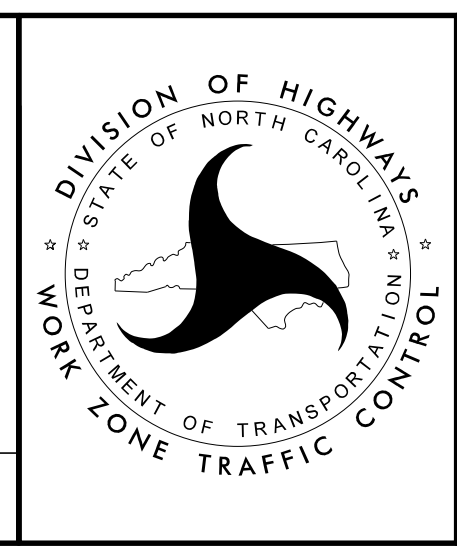

Y1 US 301/US 501 NB
 INSIDE LANE
 CLOSURE DETAILS
 (2 OF 2)

8/13/2021
 I5939_TC_TMP_Y1_US_301_NB_Inside_Lane_Closure_Details (2 of 2).dgn
 User: jdebbono