

**NOTES:**


1. TRAFFIC CONTROL DEVICES SHALL BE INSTALLED PER ENGINEER'S INSTRUCTIONS.
2. USE THIS DRAWING IN CONJUNCTION WITH TMP-12.

APPROVED: *Jacob Duke*  
28530C854E84D9

DATE: 8/13/2021

SEAL

**DOCUMENT NOT CONSIDERED FINAL  
 UNLESS ALL SIGNATURES COMPLETED**

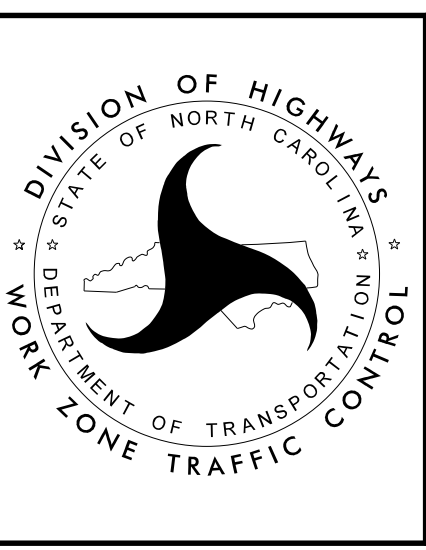

**Y1 US 301/US 501 NB  
 OUTSIDE LANE  
 CLOSURE DETAILS  
 (1 OF 2)**

8/13/2021  
 15939\_TC\_TMP\_Y1\_US\_301\_NB\_Outside\_Lane\_Closure\_Details (1 of 2).dgn  
 User: jdebone