


WESTBOUND LANE CLOSURE TYPICAL

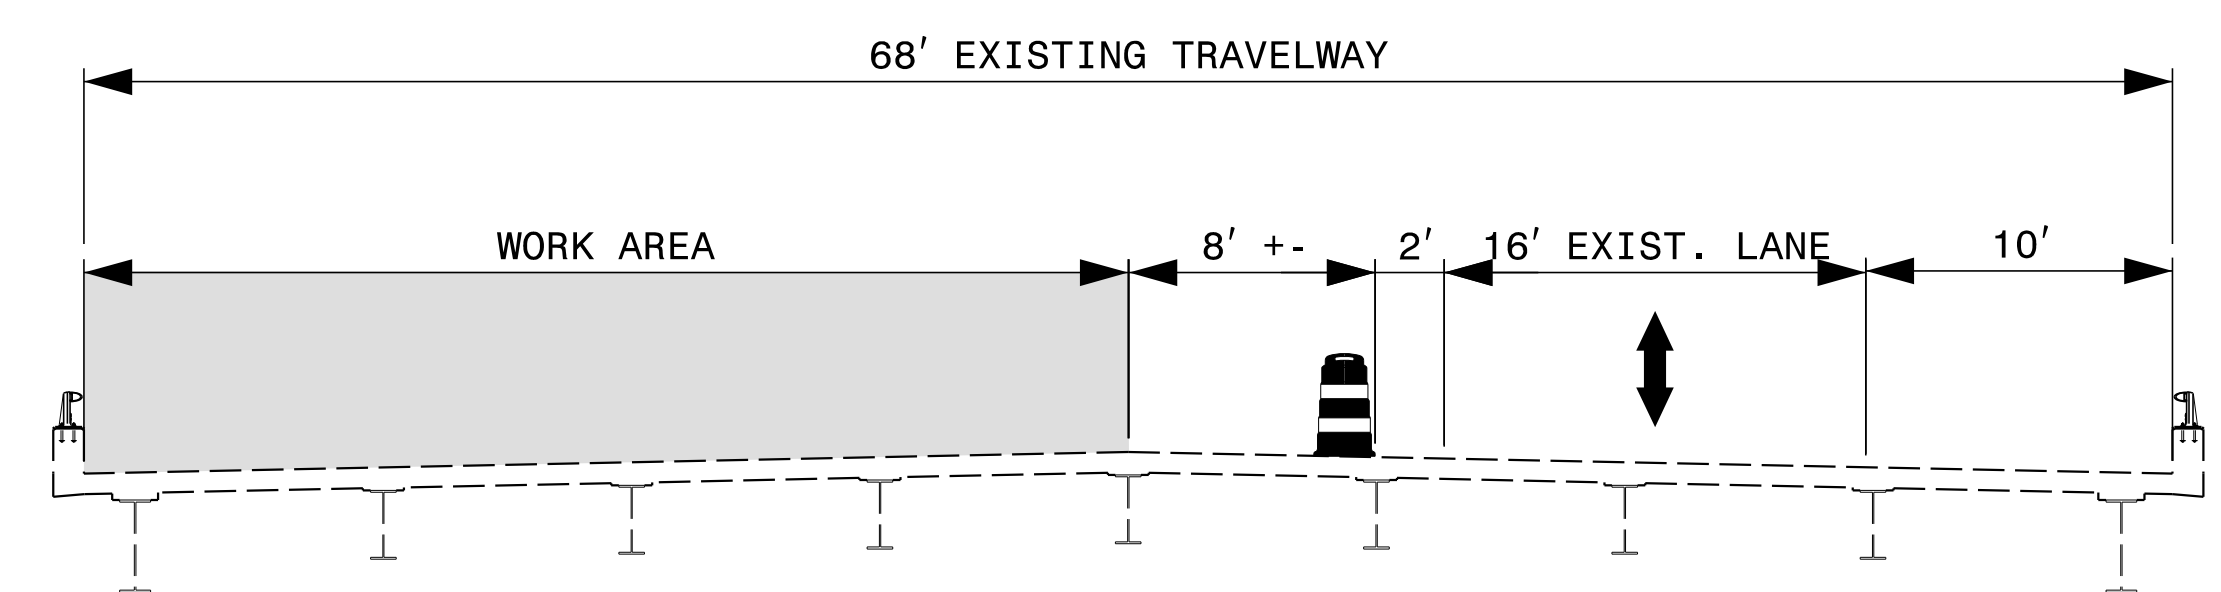

EASTBOUND LANE CLOSURE TYPICAL


8/13/2021
I5939_TC_TMP_Y2_NC130_Lane_Closure_Typicals.dgn
User: jdebone

APPROVED: *Jacob Duke*
DocuSigned by:
28530C8054E84D9

DATE: 8/13/2021

SEAL

**DOCUMENT NOT CONSIDERED FINAL
UNLESS ALL SIGNATURES COMPLETED**

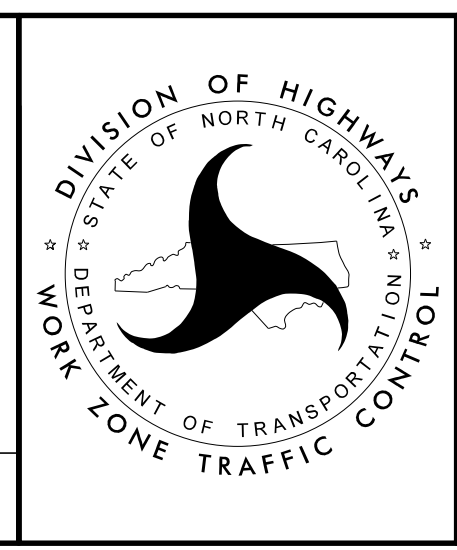

Y2 NC 130
 LANE CLOSURE
 TYPICALS