


NOTES:

1. USE THIS DRAWING IN CONJUNCTION WITH TMP-13.
2. PLACE SIGN ③ 500' FROM FLAGGER AT EACH INTERSECTION.
3. TRAFFIC CONTROL DEVICES ① THRU ⑤ SHALL BE INSTALLED PER ENGINEER'S INSTRUCTIONS.

APPROVED: *Jacob Duke*
 DATE: 8/13/2021

SEAL

DOCUMENT NOT CONSIDERED FINAL
 UNLESS ALL SIGNATURES COMPLETED

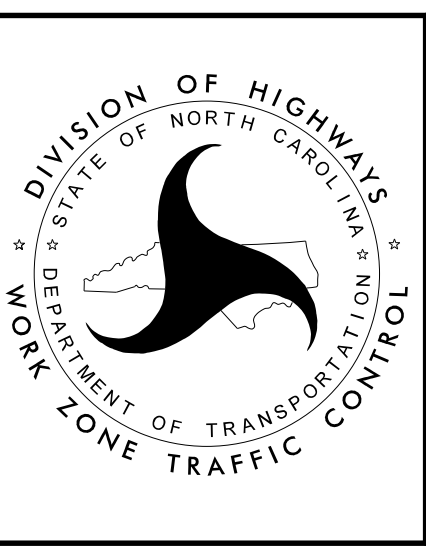

DIVISION OF HIGHWAYS
 DEPARTMENT OF TRANSPORTATION
 WORK ZONE TRAFFIC CONTROL

**Y2 NC 130 WB
 LANE CLOSURE
 DETAILS**

8/13/2021
 I5939_TC_TMP_Y2_004_NC130_WB_Lane_Closure.dgn
 User: jdebone