


NOTES:

1. USE THIS DRAWING IN CONJUNCTION WITH TMP-13.
2. PLACE SIGN (3) 500' FROM FLAGGER AT EACH INTERSECTION.
3. TRAFFIC CONTROL DEVICES (1) THRU (5) SHALL BE INSTALLED PER ENGINEER'S INSTRUCTIONS.

8/13/2021
 15939_Tc_TMP_Y2_004_NC130_EB_Lane_Closure.dgn
 User: jdebone

APPROVED: *Jacob Duke*
29530C8854E84D9
 DATE: 8/13/2021

SEAL

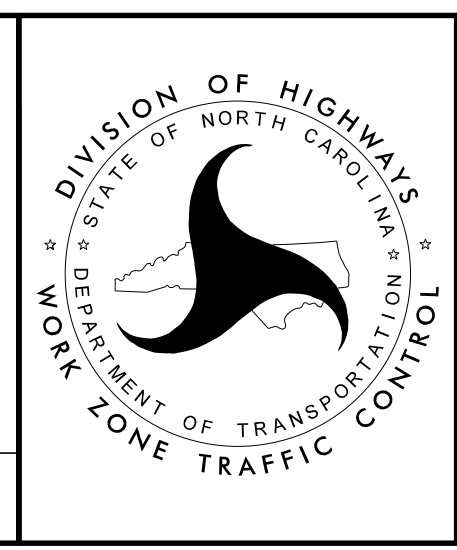

**Y2 NC 130 EB
 LANE CLOSURE
 DETAILS**

**DOCUMENT NOT CONSIDERED FINAL
 UNLESS ALL SIGNATURES COMPLETED**