

NOTES:


1. PLACE SKINNY DRUMS ALONG CENTERLINE OF ROAD.
2. USE THIS DRAWING IN CONJUNCTION WITH RSD 1101.02 SHEET 1 OF 14.

8/13/2021
 I5939_TC_TMP_Y3_086_SR2459_EB_Lane_Closure_Details.dgn
 User: jdebone

APPROVED: *Jacob Dure*
 DATE: 8/13/2021

SEAL

**DOCUMENT NOT CONSIDERED FINAL
 UNLESS ALL SIGNATURES COMPLETED**

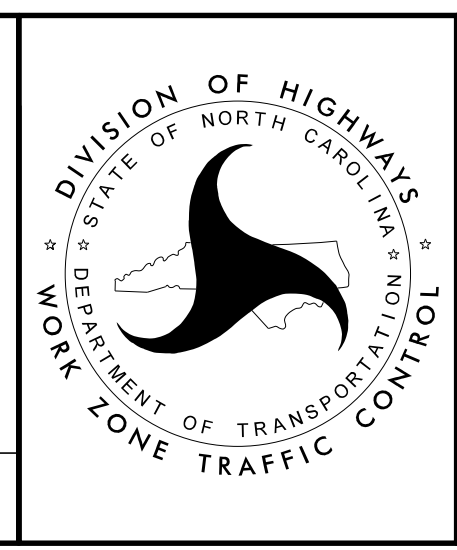

**Y3 SR 2459 EB
 LANE CLOSURE
 DETAILS**