

NOTES:


1. PLACE SKINNY DRUMS ALONG CENTERLINE OF ROAD.
2. USE THIS DRAWING IN CONJUNCTION WITH RSD 1101.02 SHEET 1 OF 14.

8/13/2021
 15939_Tc_TMP_Y4_096_SRI155_EB_Lane_Closure.dgn
 User: jdebone

APPROVED: *Jacob Duke*
28530C854E84D9
 DATE: 8/13/2021

SEAL

**DOCUMENT NOT CONSIDERED FINAL
 UNLESS ALL SIGNATURES COMPLETED**

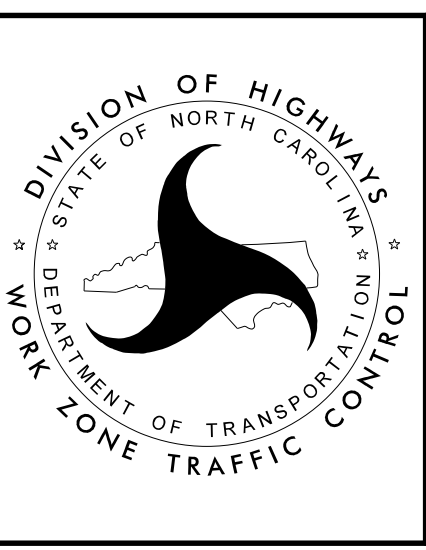

**Y4 SR 1155 EB
 LANE CLOSURE
 DETAILS**