


NORTHBOUND LANE CLOSURE TYPICAL

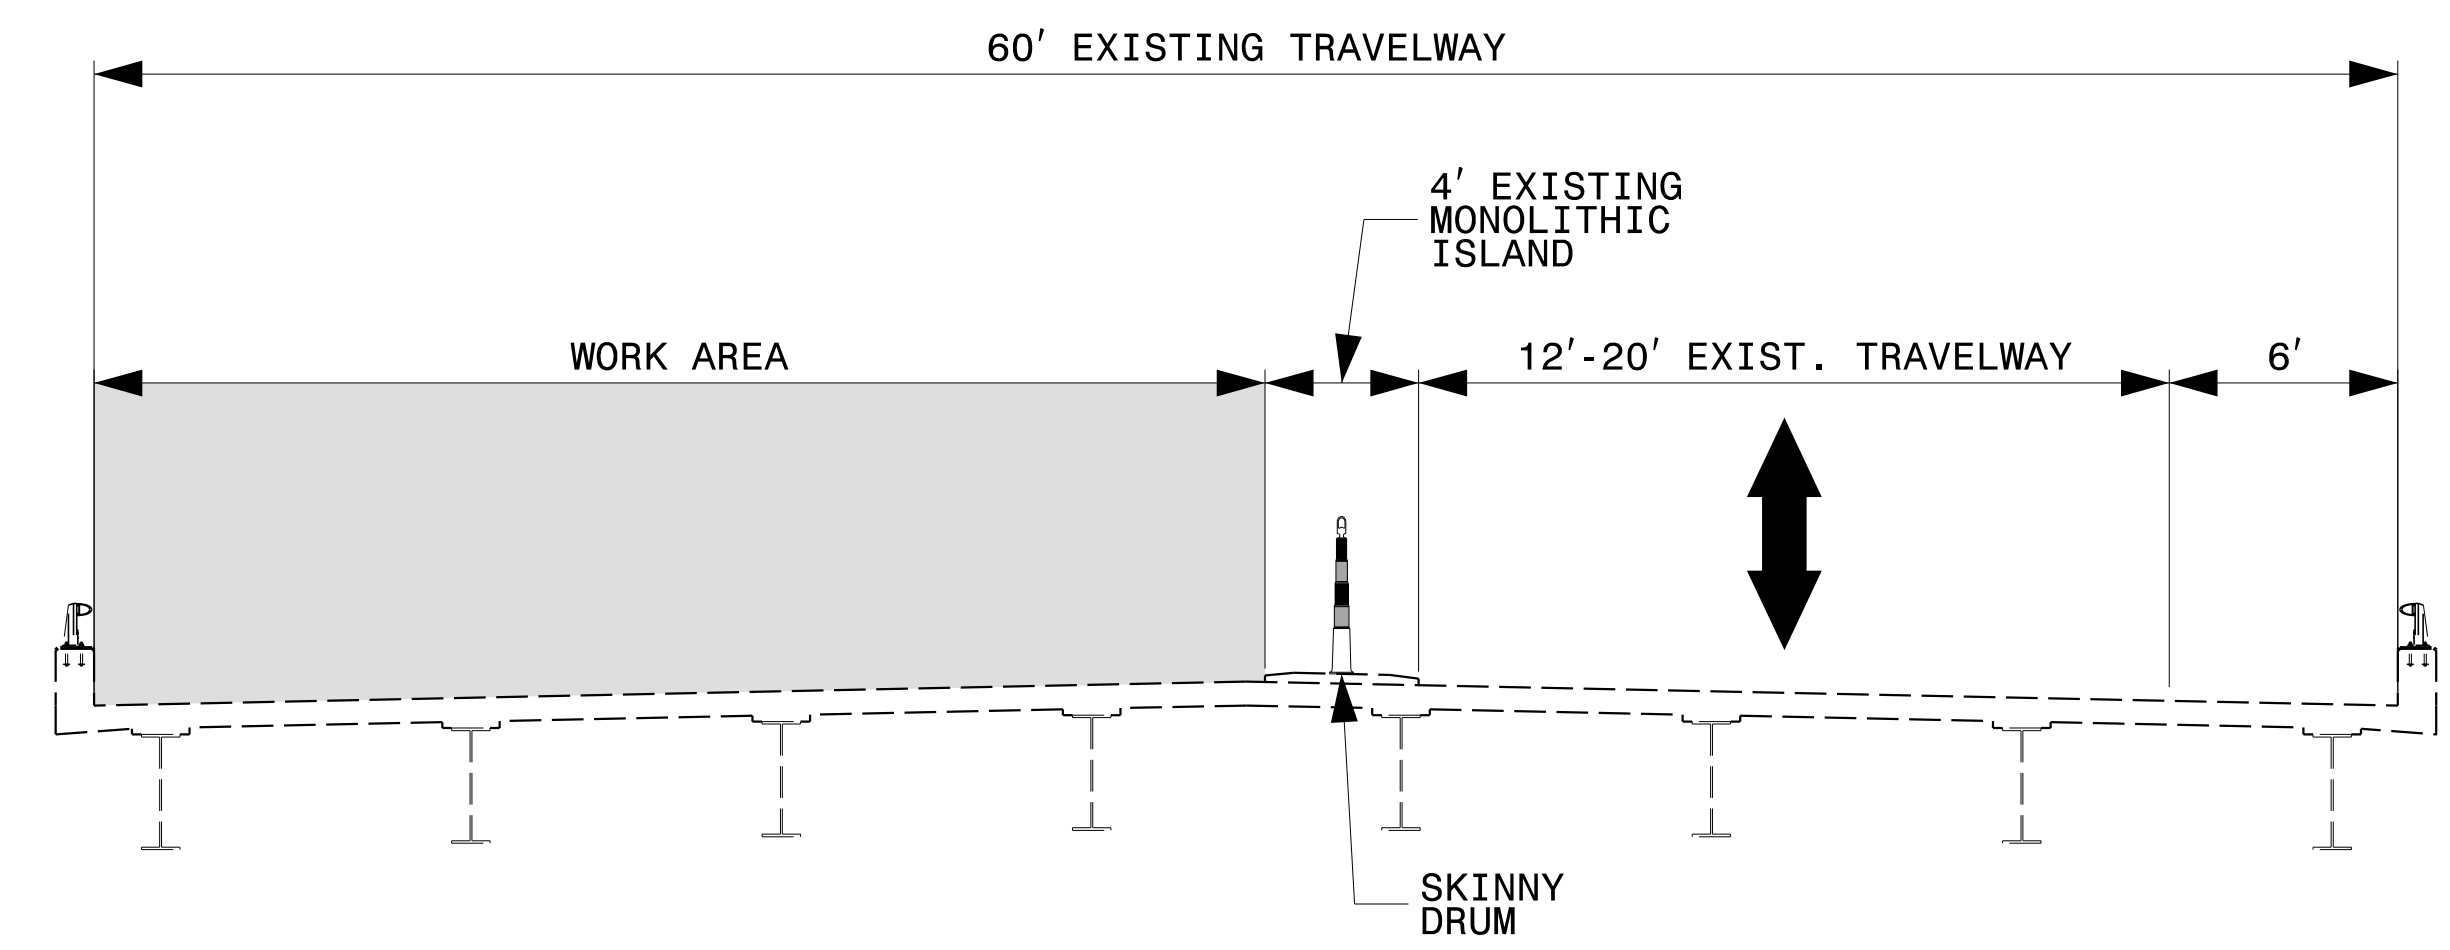


SOUTHBOUND LANE CLOSURE TYPICAL

8/13/2021
15939_Tc_TMP_Y5_I04_SR2455_Lane_Closure_Typical.dgn
User: jdebone

APPROVED: *Jacob Duke*
 DATE: 8/13/2021

SEAL

DOCUMENT NOT CONSIDERED FINAL
 UNLESS ALL SIGNATURES COMPLETED

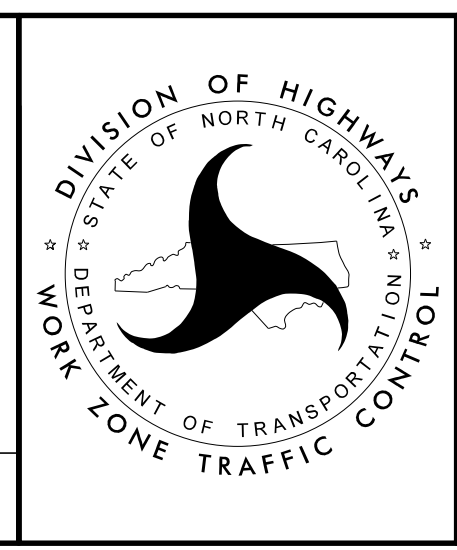

**Y5 SR 2455
 LANE CLOSURE
 TYPICAL SECTIONS**