



①

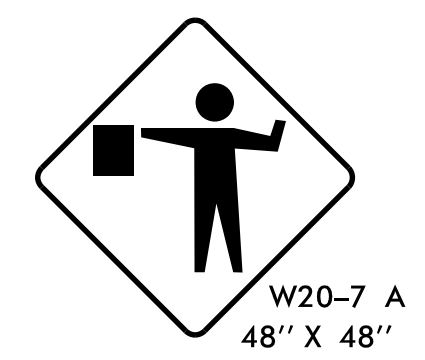

②



③

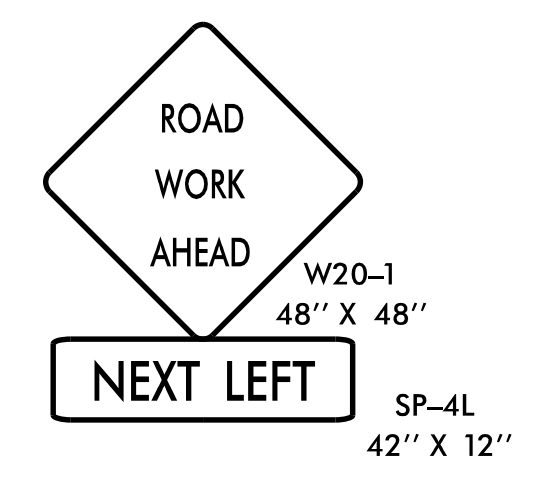

④

NOTES:

- USE THIS DRAWING IN CONJUNCTION WITH TMP-20.
- PLACE SIGN ③ 500' FROM FLAGGER AT EACH INTERSECTION.

APPROVED: *Jacob Duke*
29530C8854E84D9
 DATE: 8/13/2021

SEAL

**DOCUMENT NOT CONSIDERED FINAL
 UNLESS ALL SIGNATURES COMPLETED**

**Y5 SR 2455 NB
 LANE CLOSURE
 DETAILS**