


NOTES:

1. USE THIS DRAWING IN CONJUNCTION WITH RSD 1101.02 SHEET 4 OF 14

APPROVED: *Jacob Duke*
 DATE: 8/13/2021

SEAL

DOCUMENT NOT CONSIDERED FINAL
 UNLESS ALL SIGNATURES COMPLETED

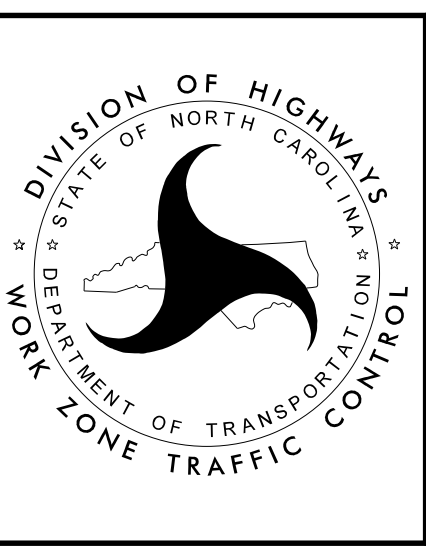

DIVISION OF HIGHWAYS
 STATE OF NORTH CAROLINA
 DEPARTMENT OF TRANSPORTATION
 WORK ZONE TRAFFIC CONTROL

I95 SB
 STRUCTURE 107
 OUTSIDE LANE
 CLOSURE DETAILS

8/13/2021
 I5939_TC_TMP_107_I95_SB_Outside_Lane_Closure.dgn
 User: jdebone