

NOTES:


1. PLACE SKINNY DRUMS ALONG CENTERLINE OF ROAD.
2. USE THIS DRAWING IN CONJUNCTION WITH RSD 1101.02 SHEET 1 OF 14.

8/13/2021
 15939_TC_TMP_Y7_I24_SR2430_SB_Lane_Closure_Details.dgn
 User: jdebone

APPROVED: *Jacob Duke*
 DATE: 8/13/2021

SEAL

DOCUMENT NOT CONSIDERED FINAL
 UNLESS ALL SIGNATURES COMPLETED

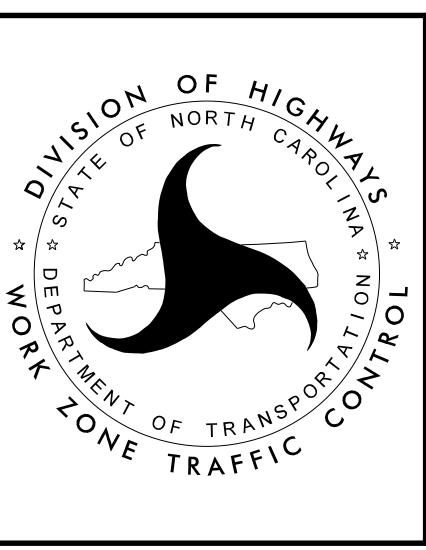

Y7 SR 2430 SB
 LANE CLOSURE
 DETAILS