



①

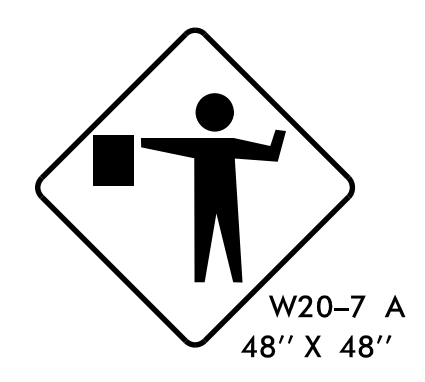

②



③

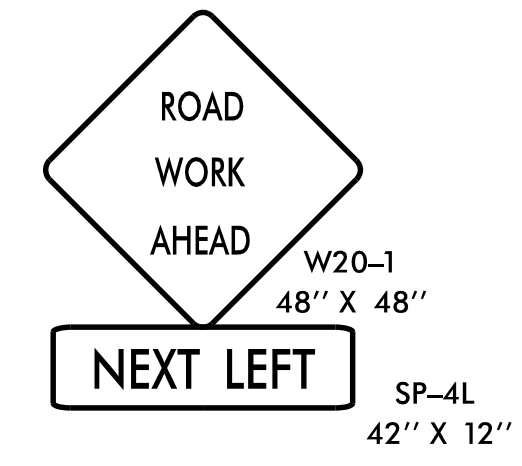

④

NOTES:

1. USE THIS DRAWING IN CONJUNCTION WITH TMP-29.
2. PLACE SIGN ③ 500' FROM FLAGGER AT EACH INTERSECTION.

APPROVED: *Jacob Duke*
 DATE: 8/13/2021

SEAL

DOCUMENT NOT CONSIDERED FINAL
 UNLESS ALL SIGNATURES COMPLETED

**Y1A US 301/SR 1003
 SB LANE CLOSURE
 DETAILS**