



①

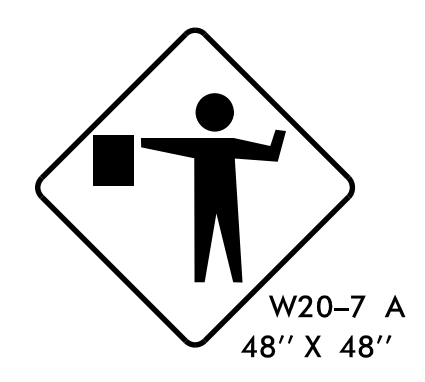

②



③

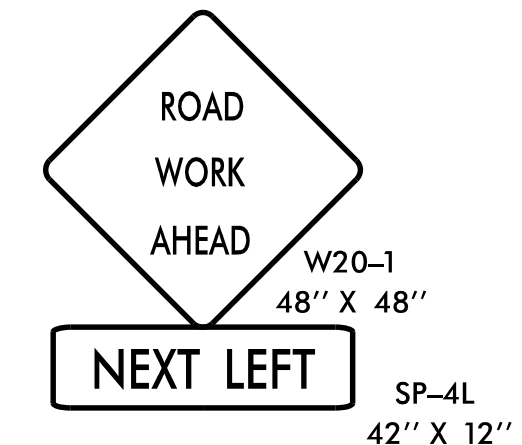

④


NOTES:

- USE THIS DRAWING IN CONJUNCTION WITH TMP-29.
- PLACE SIGN ③ 500' FROM FLAGGER AT EACH INTERSECTION.

APPROVED: *Jacob Duke*
 DATE: 8/13/2021

SEAL

DOCUMENT NOT CONSIDERED FINAL
 UNLESS ALL SIGNATURES COMPLETED

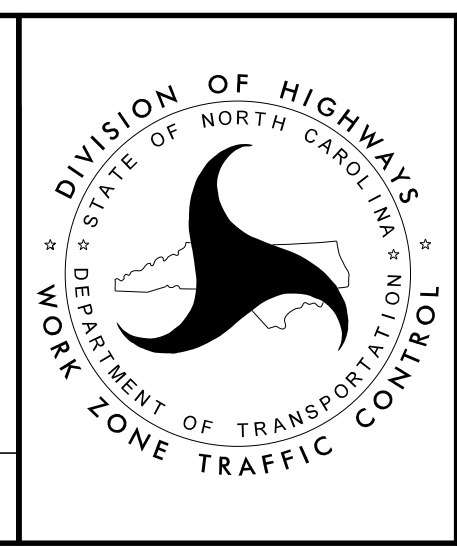

DIVISION OF HIGHWAYS
 STATE OF NORTH CAROLINA
 DEPARTMENT OF TRANSPORTATION
 WORK ZONE TRAFFIC CONTROL

**Y1A US 301/SR 1003
 NB LANE CLOSURE
 DETAILS**

8/13/2021
 I5939_TC_TMP_Y1A_130_SR1003_NB_Lane_Closure_Details.dgn
 User: jdebone