


NOTES:

1. PLACE SKINNY DRUMS ALONG CENTERLINE OF ROAD.
2. USE THIS DRAWING IN CONJUNCTION WITH RSD 1101.02 SHEET 1 OF 14.
3. CONTRACTOR MUST MAINTAIN DRIVEWAY ACCESS THROUGHOUT THE LIFE OF THE PROJECT.

APPROVED: *Jacob Duke*
28530C8854E84D9
 DATE: 8/13/2021

SEAL

**DOCUMENT NOT CONSIDERED FINAL
 UNLESS ALL SIGNATURES COMPLETED**

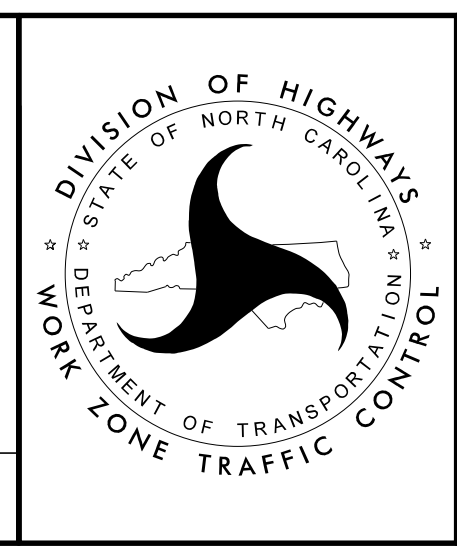

**Y8 SR 1207 NB
 LANE CLOSURE
 DETAILS**

8/13/2021
 I5939_TG_TMP_Y8_I31_SRI207_NB_Lane_Closure_Details.dgn
 User: jdebone