

NOTES:


1. PLACE SKINNY DRUMS ALONG CENTERLINE OF ROAD.
2. USE THIS DRAWING IN CONJUNCTION WITH RSD 1101.02 SHEET 1 OF 14.
3. CONTRACTOR MUST MAINTAIN DRIVEWAY ACCESS THROUGHOUT THE LIFE OF THE PROJECT.

APPROVED: *Jacob Duke*
29530C8854E84D9

DATE: 8/13/2021

SEAL

**DOCUMENT NOT CONSIDERED FINAL
 UNLESS ALL SIGNATURES COMPLETED**

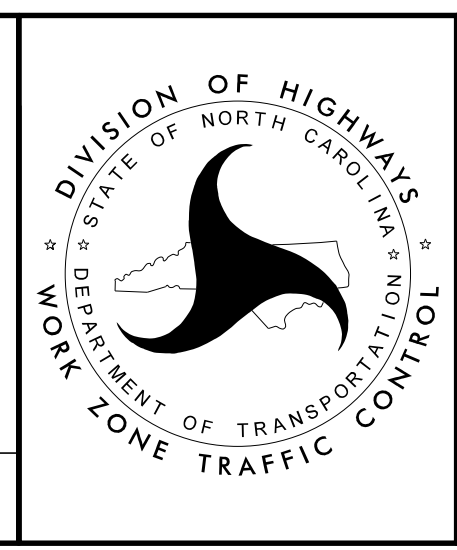

**Y8 SR 1207 SB
 LANE CLOSURE
 DETAILS**