

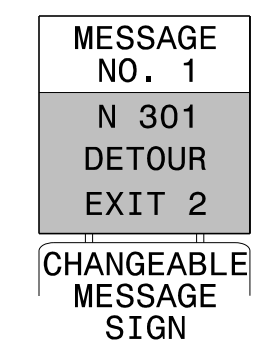



FOR SIGN PLACEMENT
 IN THIS AREA SEE
 NEXT SHEET (Y1 US
 301/US 501 NB
 DETOUR DETAILS)

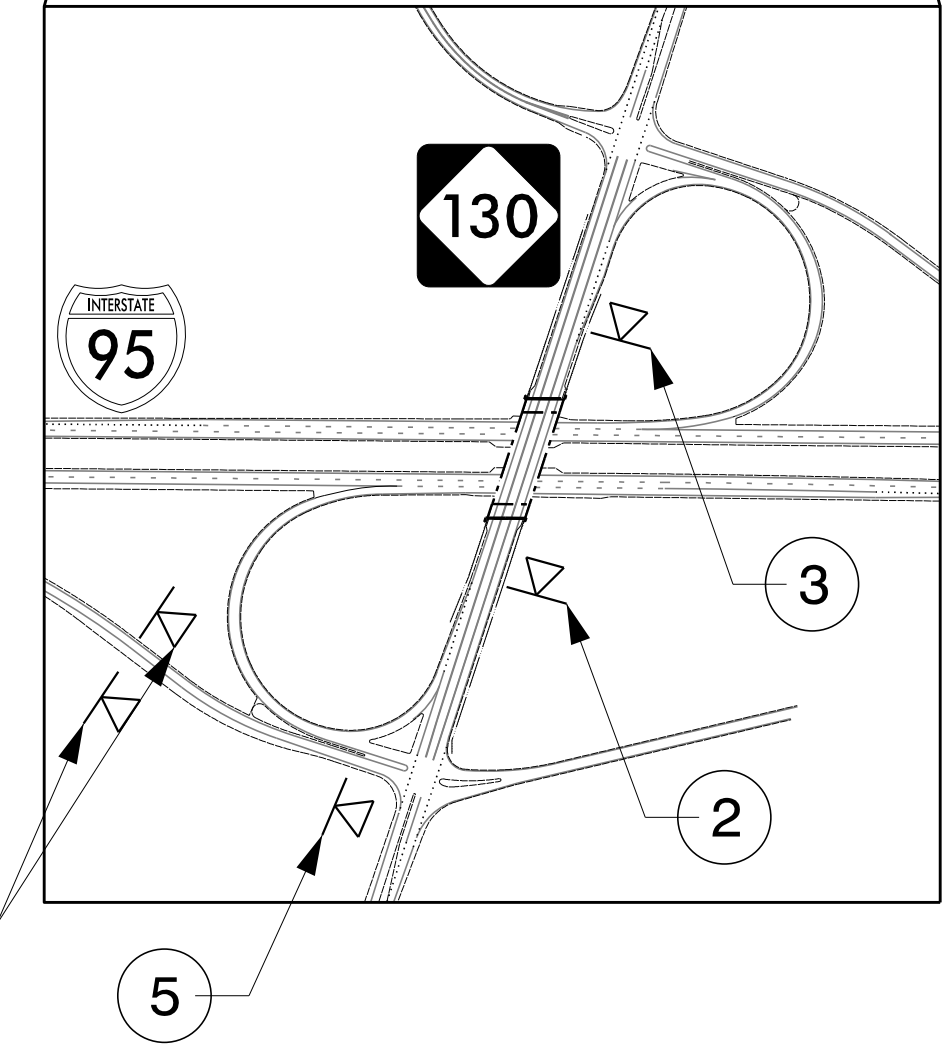


1

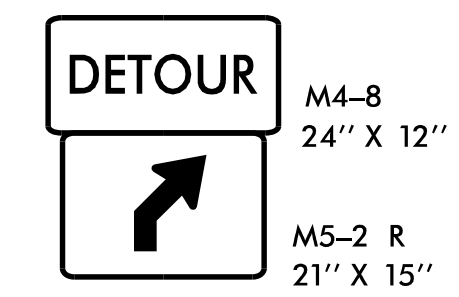


2

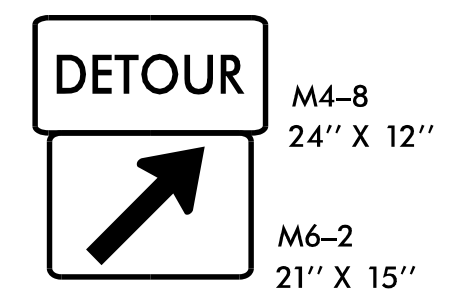


3

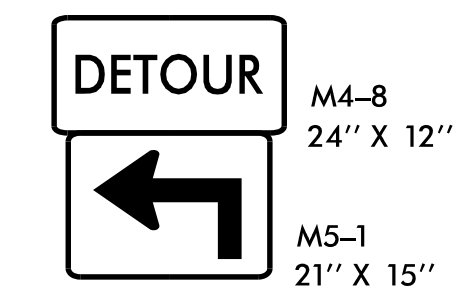

4

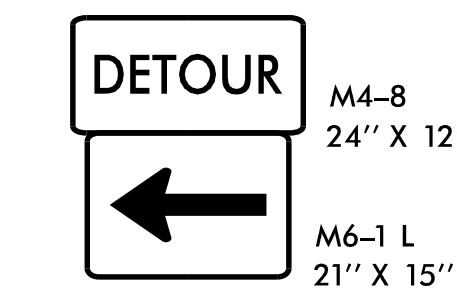

5

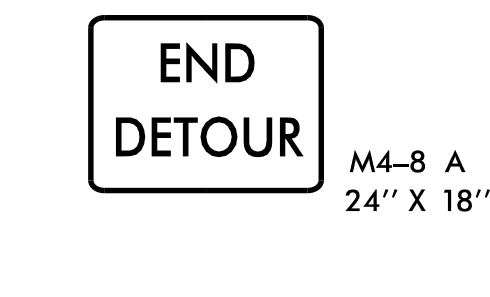

6


DETOUR DESCRIPTION:
 I95 NB TO EXIT 2 TO NC130 WB TO I95 SB
 TO EXIT 1B (301 NB)

NOTES:
 1. TRAFFIC CONTROL DEVICES 1 THRU 6 SHALL BE INSTALLED PER
 ENGINEER'S INSTRUCTIONS.

APPROVED: *Jacob Duke*
 DATE: 8/13/2021

SEAL

DOCUMENT NOT CONSIDERED FINAL
 UNLESS ALL SIGNATURES COMPLETED

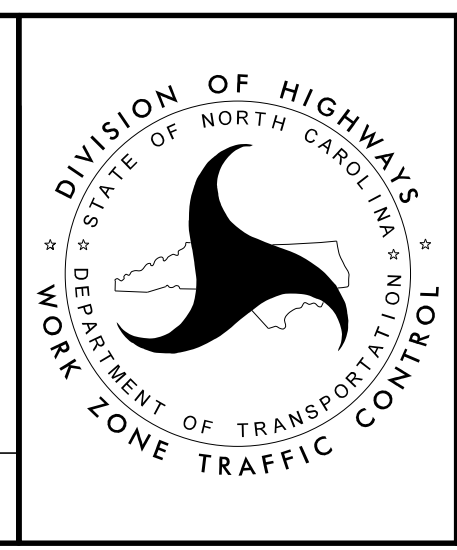

Y1 US 301/US 501
 NB DETOUR

8/13/2021
 I5939_TC_TMP_Detour_010_012_Y1_301_NB.dgn
 User: jdebone