
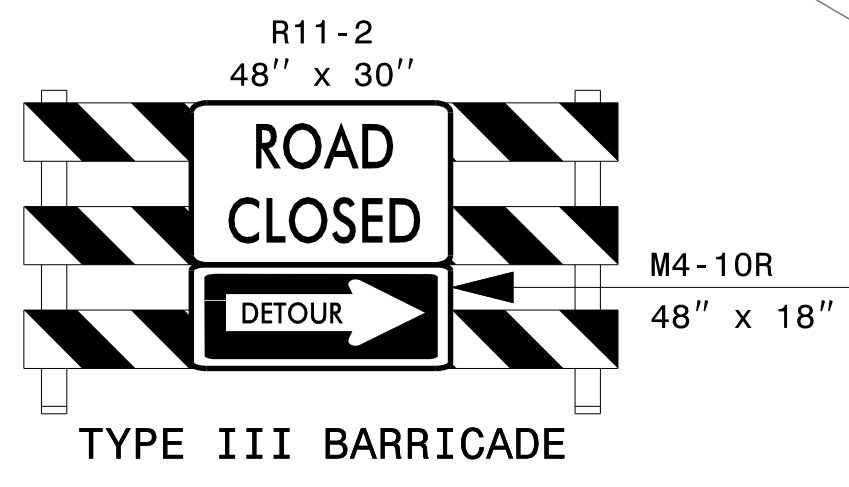
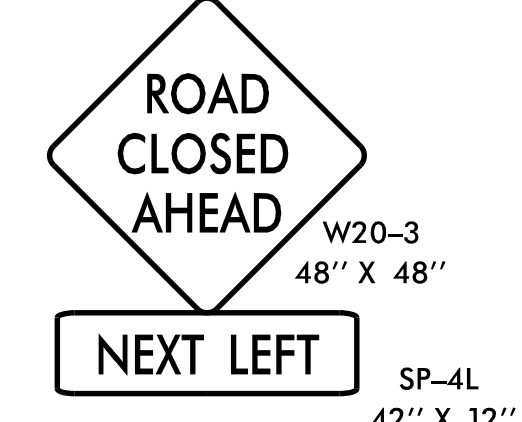
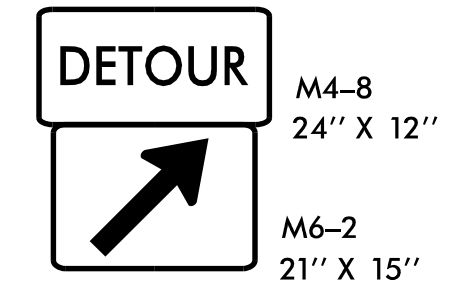
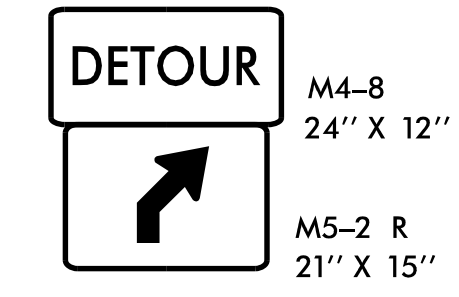
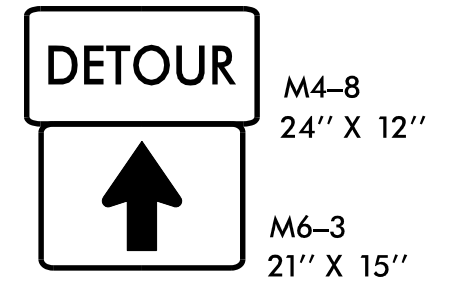
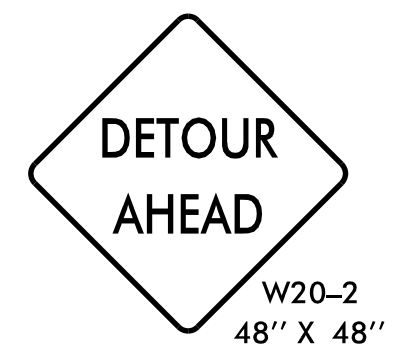


MESSAGE NO. 1	MESSAGE NO. 2
N 301 CLOSED AHEAD	FOLLOW N 301 DETOUR
CHANGEABLE MESSAGE SIGN	

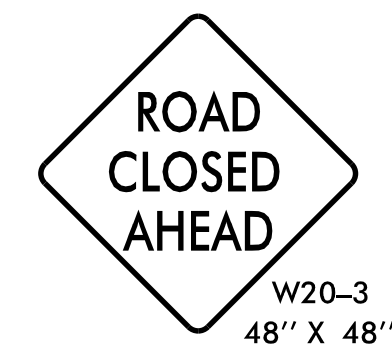


NOTES:

- USE THIS DRAWING IN CONJUNCTION WITH TMP-37.
- TRAFFIC CONTROL DEVICES 1 THRU 8 SHALL BE INSTALLED PER ENGINEER'S INSTRUCTIONS.

APPROVED: *Jacob Duke*
 DATE: 8/13/2021

SEAL

DOCUMENT NOT CONSIDERED FINAL
 UNLESS ALL SIGNATURES COMPLETED

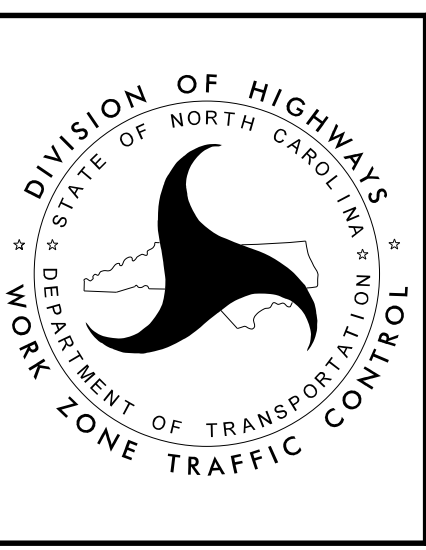

DIVISION OF HIGHWAYS
 STATE OF NORTH CAROLINA
 DEPARTMENT OF TRANSPORTATION & WORK ZONE TRAFFIC CONTROL

Y1 US 301/US 501 NB
 DETOUR DETAILS

8/13/2021
 I5939_TC_TMP_Detour_010_012_Y1_301_NB_Details.dgn
 User: jdebone