

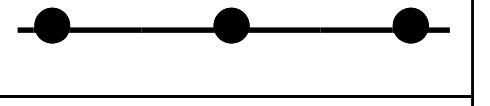
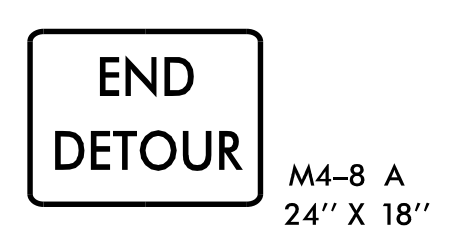
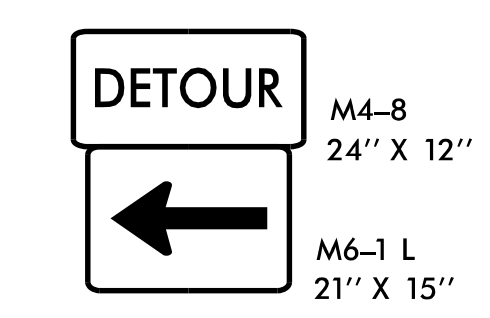
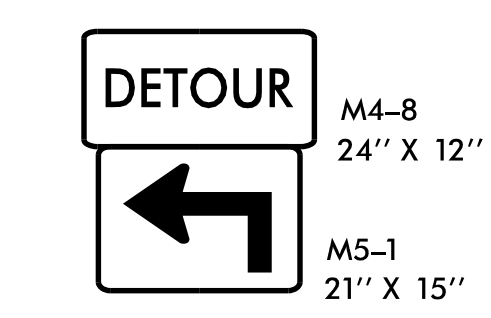
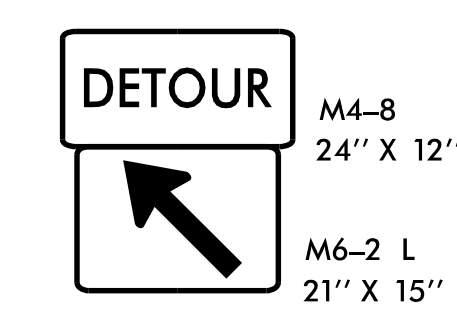
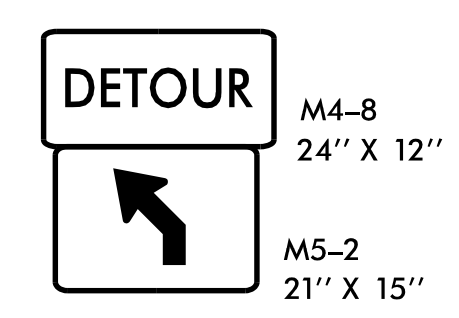
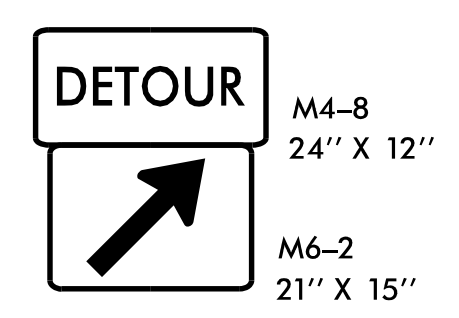
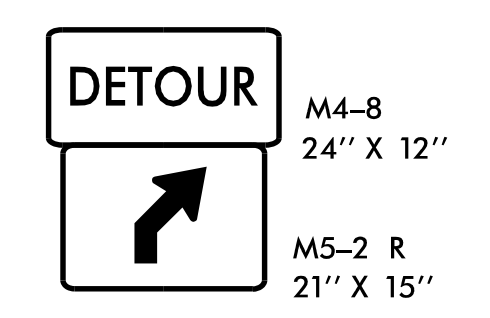
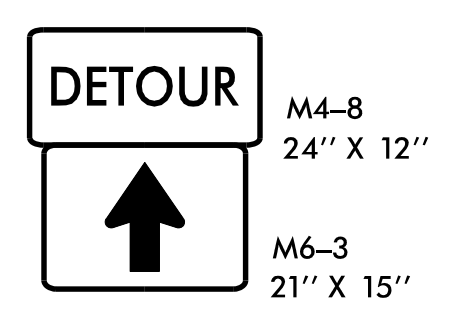
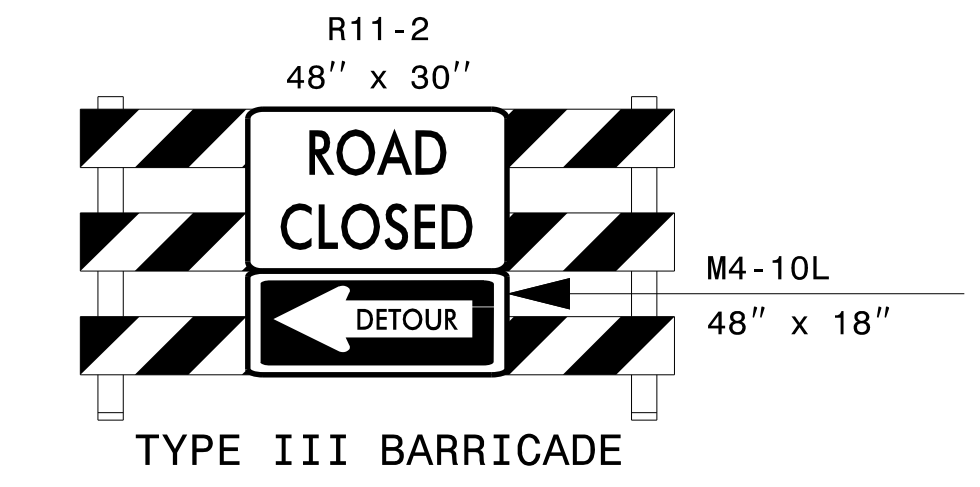
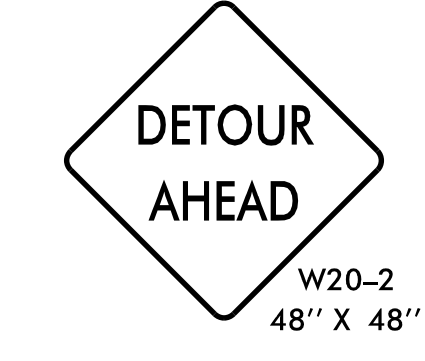
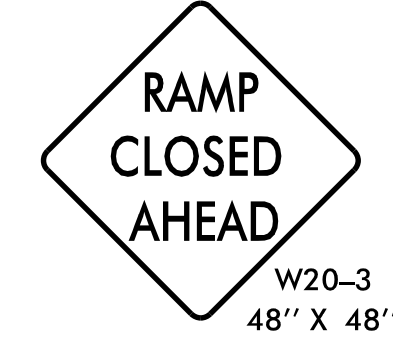
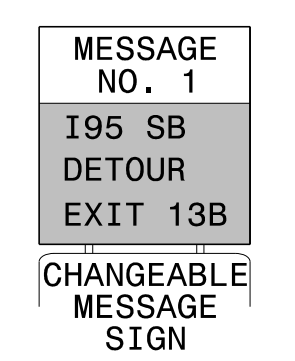
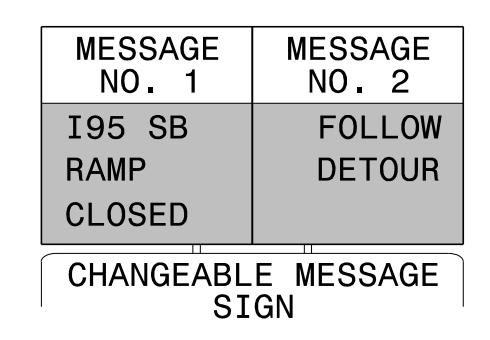


DETOUR ROUTE

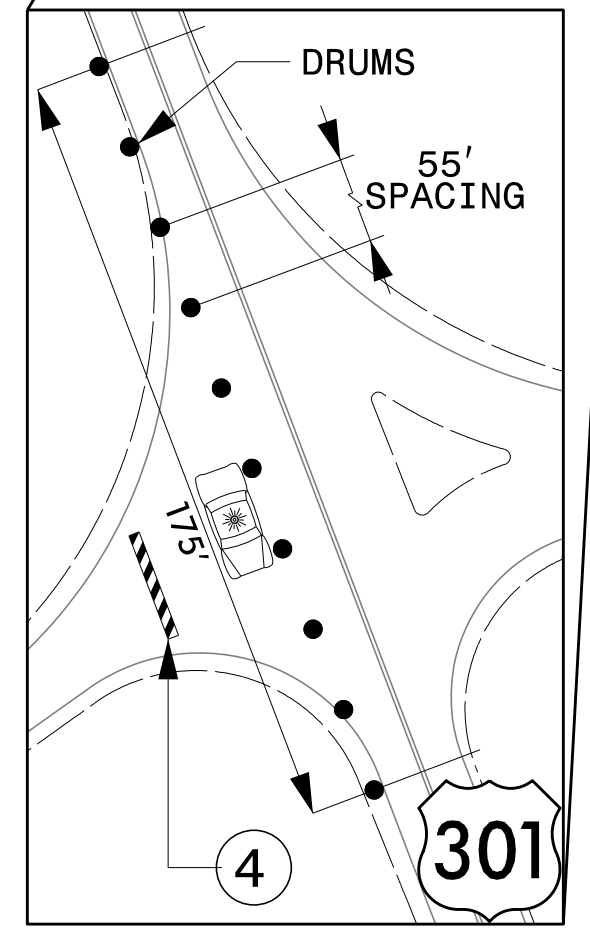

N.T.S

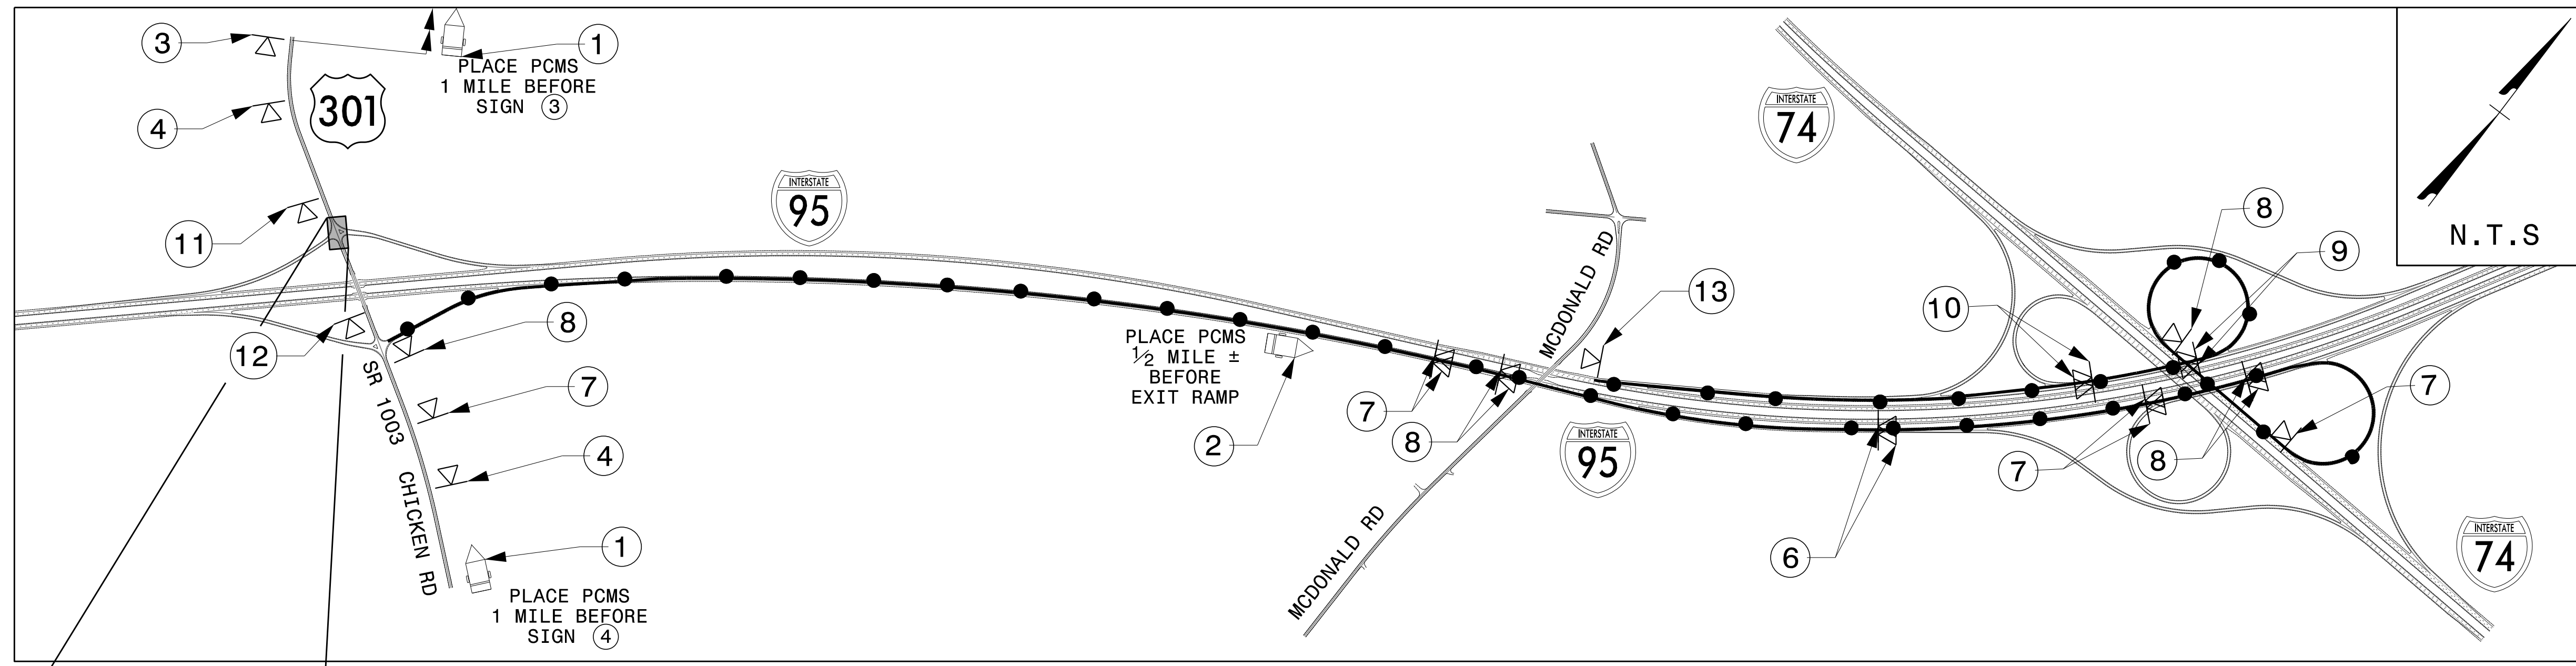

DETOUR DESCRIPTION:
 I95 NB ENTRANCE RAMP TOWARDS EXITS 13A-B TO EXIT 13B TO 209A TO I95 SB

NOTES:
 1. TRAFFIC CONTROL DEVICES ① THRU ⑬ SHALL BE INSTALLED PER ENGINEER'S INSTRUCTIONS.

APPROVED: *Jacob Duke*
 DATE: 8/13/2021

SEAL

DOCUMENT NOT CONSIDERED FINAL UNLESS ALL SIGNATURES COMPLETED

DIVISION OF HIGHWAYS
 STATE OF NORTH CAROLINA
 DEPARTMENT OF TRANSPORTATION
 WORK ZONE TRAFFIC CONTROL

MILE MARKER 10
 INTERCHANGE
 I95 SB
 ENTRANCE 10
 DETOUR

8/13/2021
 I5939_TC_TMP_Detour_I30_I95_SB_Entrance10.dgn
 User: jdebone