


# AS-BUILT REPAIR QUANTITY TABLE

	ESTIMATE	ACTUAL
CLEANING & PAINTING EXISTING BEARINGS WITH HRSCA	36 EA	
TYPE I BRIDGE JACKING	8 EA	


- CPB CLEAN AND PAINT BEARING
- JK JACKING

## NOTES

FOR BRIDGE JACKING, SEE "BRIDGE JACKING" SHEET AND SPECIAL PROVISIONS.  
 FOR CLEANING & PAINTING EXISTING BEARINGS WITH HRSCA, SEE SPECIAL PROVISIONS.

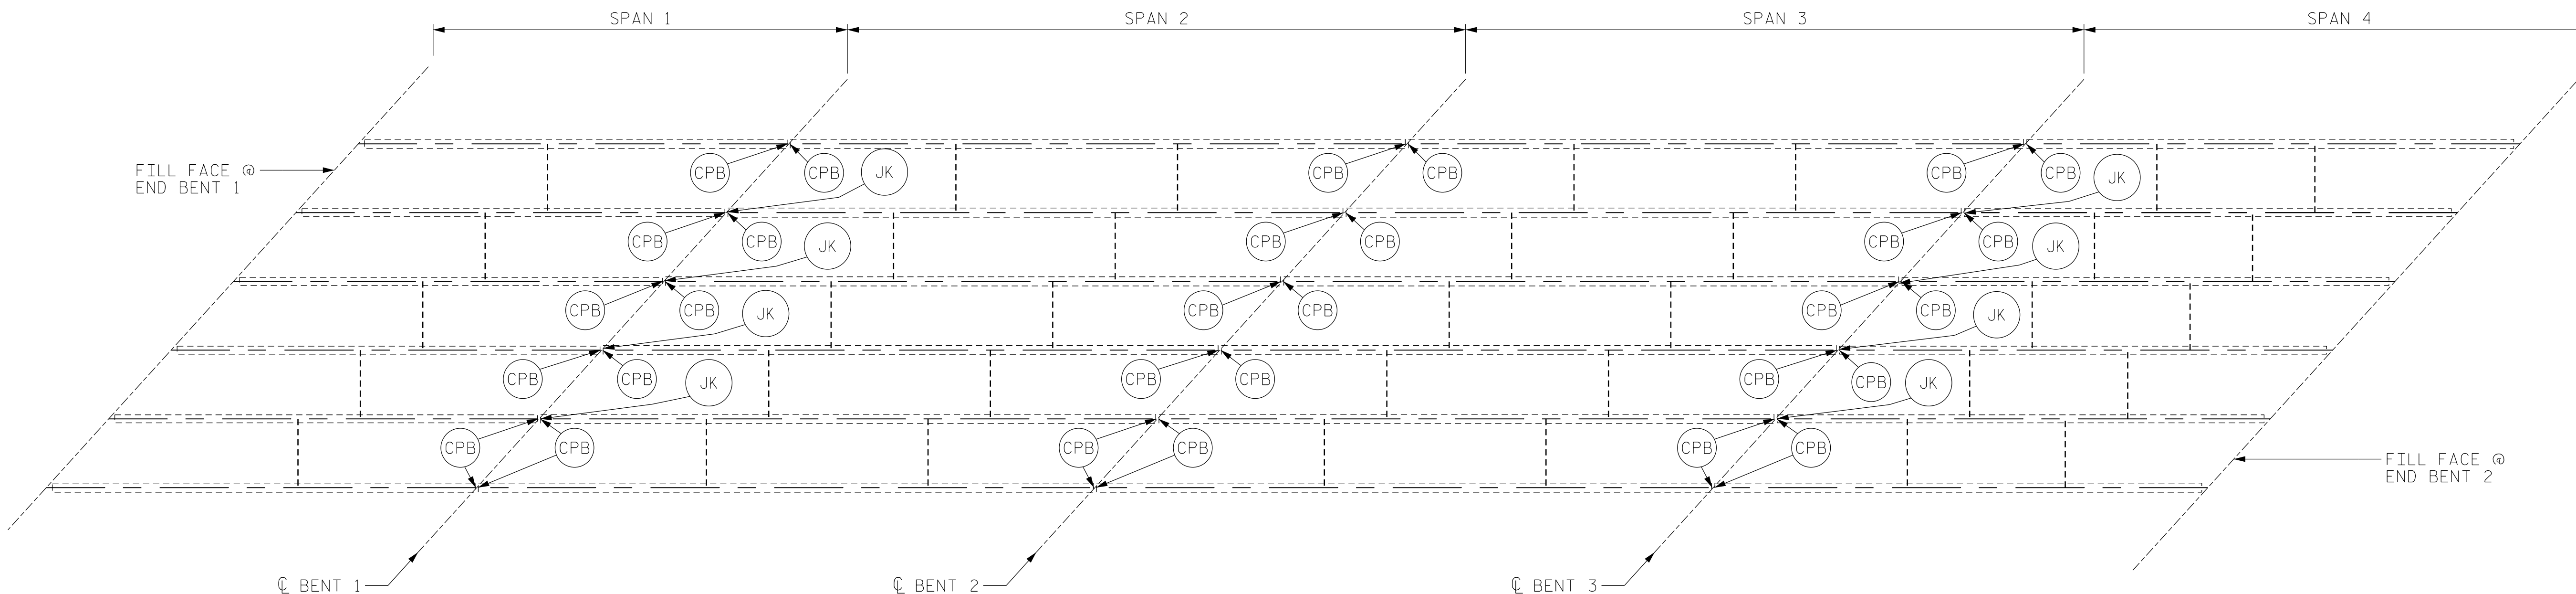

PROJECT NO. I-5939  
ROBESON COUNTY  
 BRIDGE NO. 770010

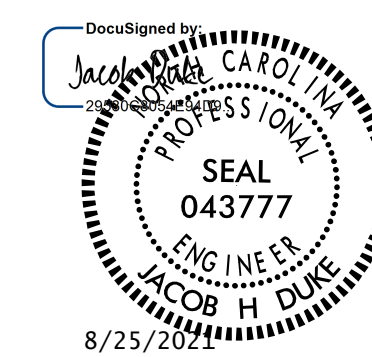

**KCA**  
**KISINGER CAMPO & ASSOCIATES**  
 301 FAYETTEVILLE ST., SUITE 1500  
 RALEIGH, NC 27601 (919) 882-7839  
 NC FIRM LICENSE: C-1506

STATE OF NORTH CAROLINA  
 DEPARTMENT OF TRANSPORTATION  
 RALEIGH  
**SUPERSTRUCTURE REPAIRS**

DRAWN BY : FIDEL L. FLORES DATE : 06/2021  
 CHECKED BY : DIEGO A. AGUIRRE DATE : 06/2021  
 DESIGN ENGINEER OF RECORD: JACOB H. DUKE DATE : 06/2021

8/25/2021  
 I5939\_SMU\_SSR01.770010.dgn  
 fflores

DOCUMENT NOT CONSIDERED  
 FINAL UNLESS ALL  
 SIGNATURES COMPLETED

REVISIONS						SHEET NO.
NO.	BY:	DATE:	NO.	BY:	DATE:	SI-10
1			3			TOTAL SHEETS
2			4			14