


SECTION ALONG ROADWAY

- SCOPE LEGEND:
- 1 PROPOSED STRUCTURE ANCHOR UNITS TYPE III
 - 2 CLEAR SHOULDERS OF DEBRIS AND VEGETATION
 - 3 PROPOSED STEELBEAM GUARDRAIL
 - 4 CONCRETE DECK REPAIRS
 - 5 LATEX MODIFIED CONCRETE OVERLAY - VERY EARLY STRENGTH
 - 6 JOINT REPLACEMENT
 - 7 PAINT EXISTING STEEL BEARINGS
 - 8 HEAT STRAIGHTEN SPAN 2 BEAM 1
 - 9 SUBSTRUCTURE CONCRETE REPAIRS
 - 10 BRIDGE JACKING, CRFP PEDESTAL REPAIRS & BEARING RETROFIT
 - 11 SUBSTRUCTURE EPOXY RESIN INJECTION
 - 12 SLOPE PROTECTION REPAIRS
 - 13 APPROACH ROADWAY MILLING AND RESURFACING

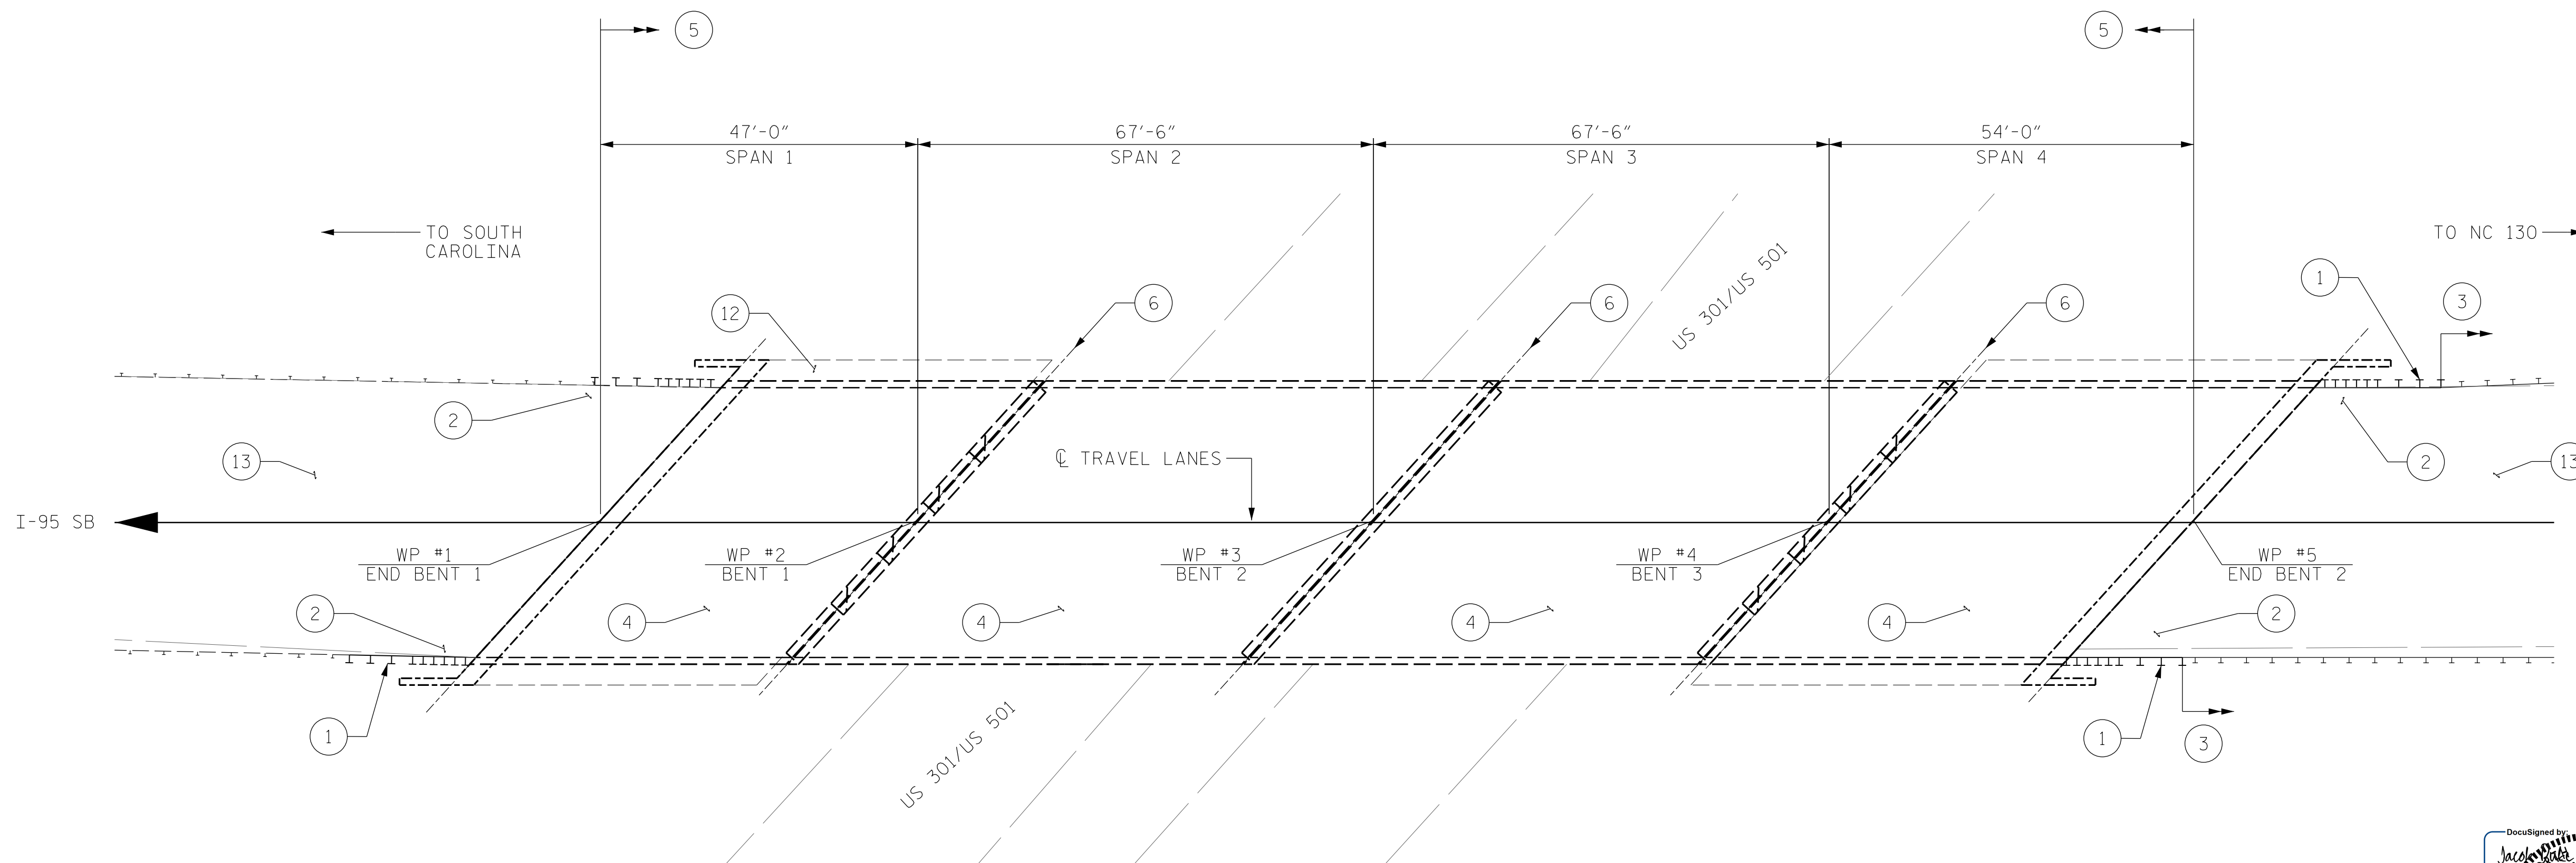

PLAN


NOTES:

GENERAL DRAWING INFORMATION IS TAKEN FROM THE ORIGINAL PLANS AND THE MOST UP TO DATE ROUTINE INSPECTION REPORT DATED 04/10/2019.
BRIDGE ORIENTATION CONFORMS TO THE EXISTING BRIDGE PLANS/ ROUTINE INSPECTION.

I HEREBY CERTIFY THAT THIS STRUCTURE WAS REHABILITATED ACCORDING TO THESE PLANS OR AS NOTED THEREIN.

RESIDENT ENGINEER _____ DATE _____

PROJECT NO. I-5939
ROBESON COUNTY
 BRIDGE NO. 770012

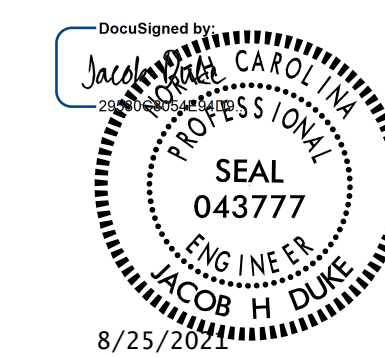

301 FAYETTEVILLE ST., SUITE 1500
 RALEIGH, NC 27601 (919) 882-7839
 NC FIRM LICENSE: C-1506

STATE OF NORTH CAROLINA
 DEPARTMENT OF TRANSPORTATION
 RALEIGH
GENERAL DRAWING
 FOR BRIDGE ON I-95 SB
 OVER US 501

DRAWN BY : FIDEL L. FLORES DATE : 06/2021
 CHECKED BY : DIEGO A. AGUIRRE DATE : 06/2021
 DESIGN ENGINEER OF RECORD: JACOB H. DUKE DATE : 06/2021

DOCUMENT NOT CONSIDERED
 FINAL UNLESS ALL
 SIGNATURES COMPLETED

REVISIONS						SHEET NO.
NO.	BY:	DATE:	NO.	BY:	DATE:	TOTAL SHEETS
1			3			S2-1
2			4			12