

AS-BUILT REPAIR QUANTITY TABLE


	ESTIMATE	ACTUAL
SLOPE PROTECTION VOID FILLING	500 LBS.	
SILICONE JOINT SEALANT FOR SLOPE REPAIRS	100 LF	

NOTES:


AFTER COMPLETION OF VOID FILLING, SEAL CRACKS IDENTIFIED WITH POURABLE SILICONE JOINT SEALANT AS DESCRIBED IN THE SPECIAL PROVISION FOR SILICONE JOINT SEALANT FOR SLOPE REPAIRS (BACKER RODS MAY BE OMITTED AS APPROVED BY THE ENGINEER).

FOR SLOPE PROTECTION VOID FILLING, SEE SPECIAL PROVISIONS.

FOR SILICONE JOINT SEALANT FOR SLOPE REPAIRS, SEE SPECIAL PROVISIONS.

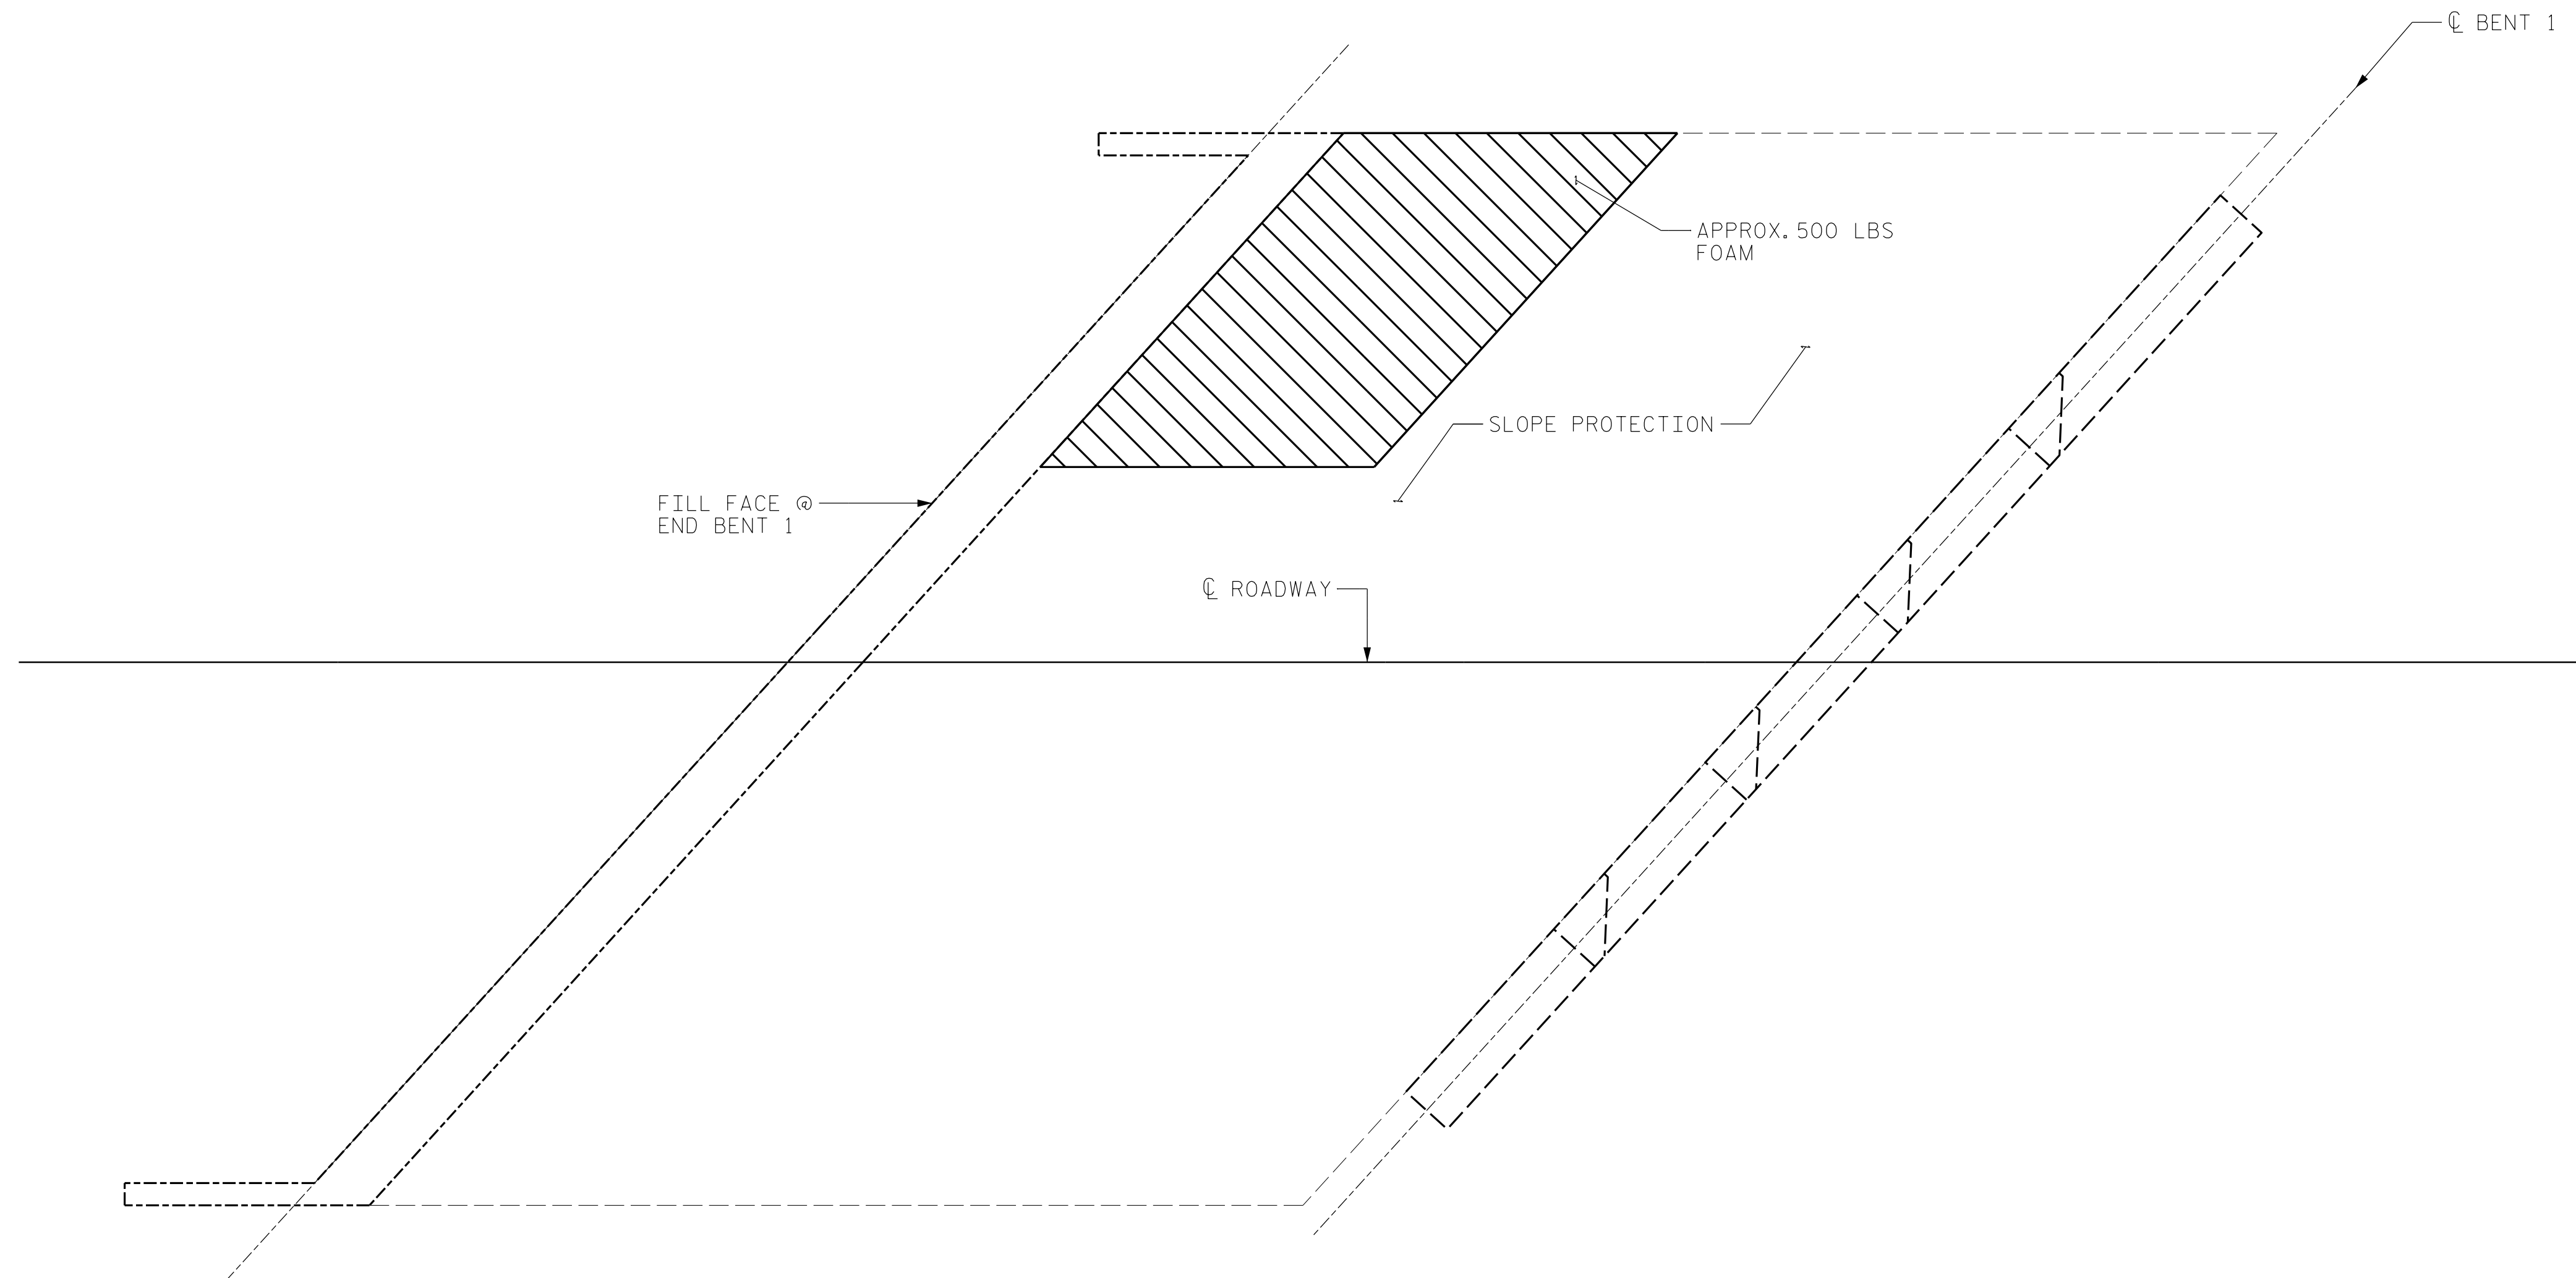

PROJECT NO. I-5939
ROBESON COUNTY
 BRIDGE NO. 770012

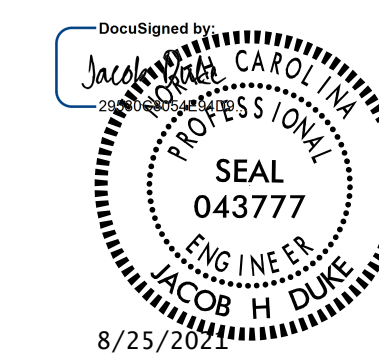

KCA
KISINGER CAMPO & ASSOCIATES
 301 FAYETTEVILLE ST., SUITE 1500
 RALEIGH, NC 27601 (919) 882-7839
 NC FIRM LICENSE: C-1506

STATE OF NORTH CAROLINA
 DEPARTMENT OF TRANSPORTATION
 RALEIGH

SLOPE PROTECTION REPAIRS

REVISIONS						SHEET NO.
NO.	BY:	DATE:	NO.	BY:	DATE:	TOTAL SHEETS
1			3			12
2			4			

DRAWN BY : FIDEL L. FLORES DATE : 06/2021
 CHECKED BY : DIEGO A. AGUIRRE DATE : 06/2021
 DESIGN ENGINEER OF RECORD: JACOB H. DUKE DATE : 06/2021

8/25/2021
 I5939.SMU.SP01.770012.dgn
 fflores

DOCUMENT NOT CONSIDERED
 FINAL UNLESS ALL
 SIGNATURES COMPLETED