


AS-BUILT REPAIR QUANTITY TABLE

	ESTIMATE	ACTUAL
CLEANING & PAINTING EXISTING BEARINGS WITH HRSCA	36 EA	
TYPE I BRIDGE JACKING	8 EA	
HEAT STRAIGHTENING STEEL BEAM REPAIR, BRIDGE 770012	LUMP SUM	


- CPB CLEAN AND PAINT BEARING
- JK JACKING

NOTES

FOR BRIDGE JACKING, SEE "BRIDGE JACKING" SHEET AND SPECIAL PROVISIONS.
 FOR CLEANING & PAINTING EXISTING BEARINGS WITH HRSCA, SEE SPECIAL PROVISIONS.
 FOR HEAT STRAIGHTENING STEEL BEAM REPAIR, SEE SPECIAL PROVISIONS.

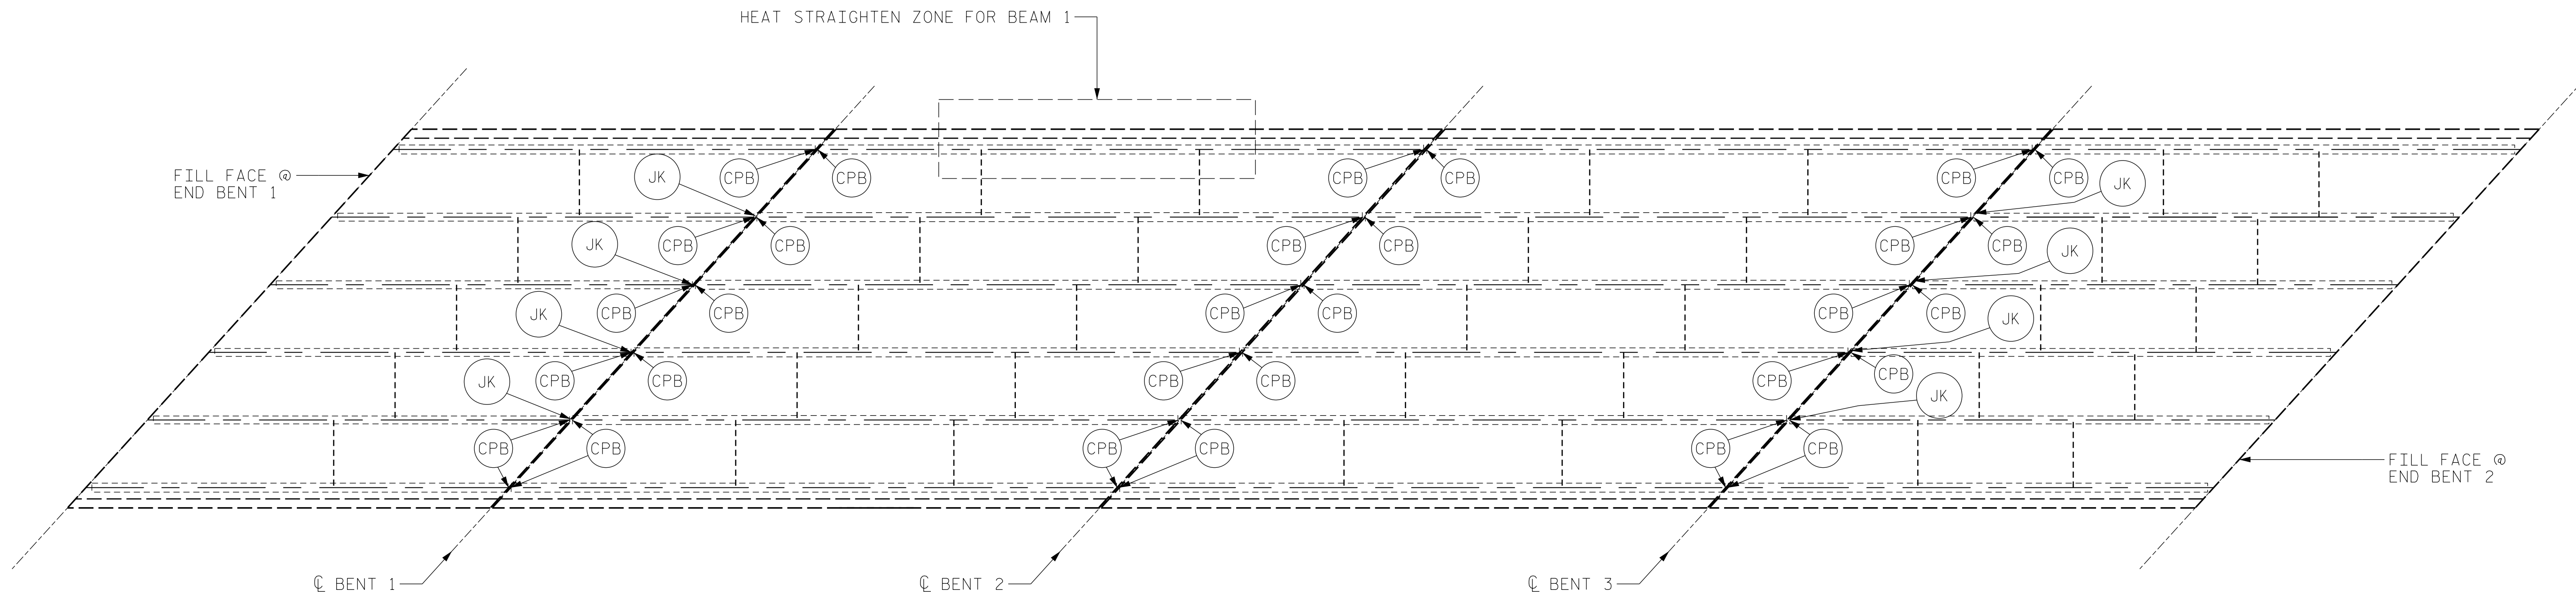

PROJECT NO. I-5939
ROBESON COUNTY
 BRIDGE NO. 770012

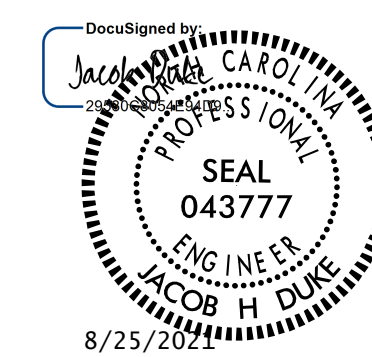

STATE OF NORTH CAROLINA
 DEPARTMENT OF TRANSPORTATION
 RALEIGH
SUPERSTRUCTURE REPAIRS

DRAWN BY : FIDEL L. FLORES DATE : 06/2021
 CHECKED BY : DIEGO A. AGUIRRE DATE : 06/2021
 DESIGN ENGINEER OF RECORD: JACOB H. DUKE DATE : 06/2021

8/25/2021
 I5939_SMU_SSR01.770012.dgn
 fflores

DOCUMENT NOT CONSIDERED
 FINAL UNLESS ALL
 SIGNATURES COMPLETED

REVISIONS						SHEET NO.
NO.	BY:	DATE:	NO.	BY:	DATE:	S2-8
1			3			TOTAL SHEETS
2			4			12