


- SCOPE LEGEND:
- ① PROPOSED TYPE-III STRUCTURE ANCHOR UNITS
 - ② CLEAR SHOULDERS OF DEBRIS AND VEGETATION
 - ③ PROPOSED STEEL BEAM GUARDRAIL
 - ④ SILANE SEAL BARRIERS
 - ⑤ JOINT REPLACEMENT
 - ⑥ SUBSTRUCTURE EPOXY RESIN INJECTION
 - ⑦ SILICONE JOINT SEAL REPLACEMENT AT COLUMN BASES
 - ⑧ APPROACH ROADWAY MILLING AND RESURFACING

NOTE: SEE SHEET S12 FOR SLOPE PROTECTION JOINT REPAIRS

SECTION ALONG ROADWAY

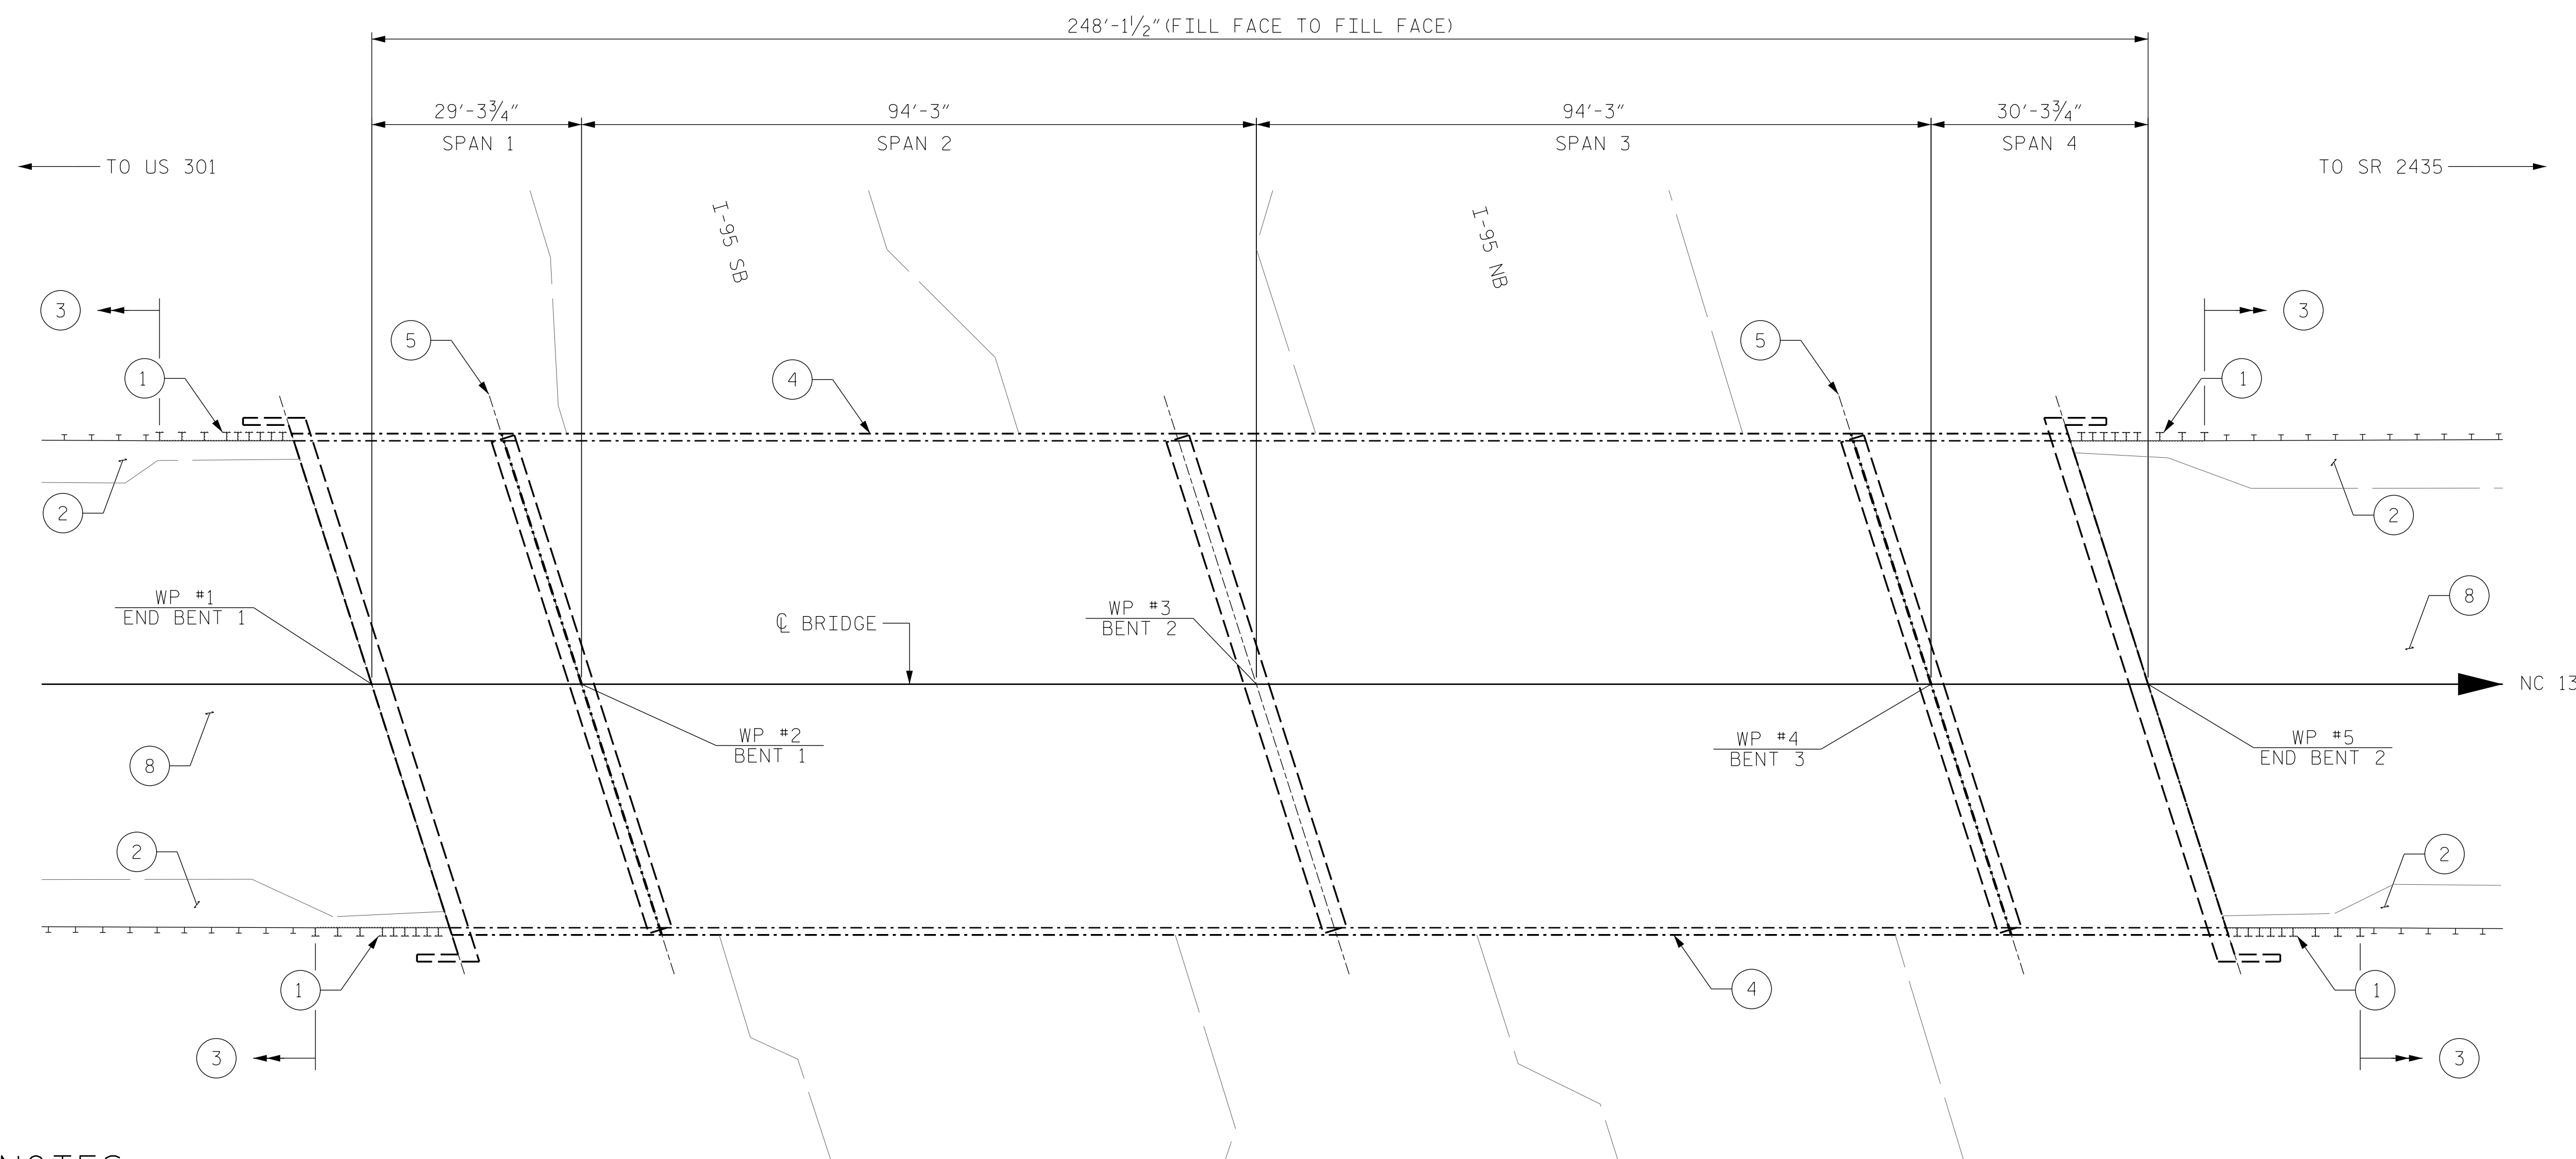

PLAN


NOTES:

GENERAL DRAWING INFORMATION IS TAKEN FROM THE ORIGINAL PLANS AND THE MOST UP TO DATE ROUTINE INSPECTION REPORT DATED 04/10/2019.
 BRIDGE ORIENTATION CONFORMS TO THE EXISTING BRIDGE PLANS/ ROUTINE INSPECTION.

I HEREBY CERTIFY THAT THIS STRUCTURE WAS REHABILITATED ACCORDING TO THESE PLANS OR AS NOTED THEREIN.

RESIDENT ENGINEER _____ DATE _____

PROJECT NO. I-5939
ROBESON COUNTY
 BRIDGE NO. 770004

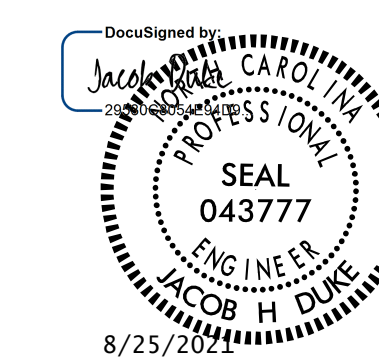

STATE OF NORTH CAROLINA
 DEPARTMENT OF TRANSPORTATION
 RALEIGH
GENERAL DRAWING
 FOR BRIDGE ON NC 130
 OVER I-95

DRAWN BY : ALLEN J. MCSWAIN DATE : 06/2021
 CHECKED BY : DIEGO A. AGUIRRE DATE : 06/2021
 DESIGN ENGINEER OF RECORD: JACOB H. DUKE DATE : 06/2021

DOCUMENT NOT CONSIDERED
 FINAL UNLESS ALL
 SIGNATURES COMPLETED

REVISIONS						SHEET NO.
NO.	BY:	DATE:	NO.	BY:	DATE:	TOTAL SHEETS
1			3			S3-1
2			4			10