


SECTION ALONG ROADWAY

- SCOPE LEGEND:
- 1 PROPOSED TYPE-III STRUCTURE ANCHOR UNITS
 - 2 CLEAR SHOULDERS OF DEBRIS AND VEGETATION
 - 3 PROPOSED STEEL BEAM GUARDRAIL
 - 4 EPOXY OVERLAY
 - 5 JOINT REPLACEMENT
 - 6 SUBSTRUCTURE EPOXY RESIN INJECTION
 - 7 SILICONE JOINT SEAL REPLACEMENT AT COLUMN BASES
 - 8 APPROACH ROADWAY MILLING AND RESURFACING

NOTE: SEE SHEET S12 FOR SLOPE PROTECTION JOINT REPAIRS

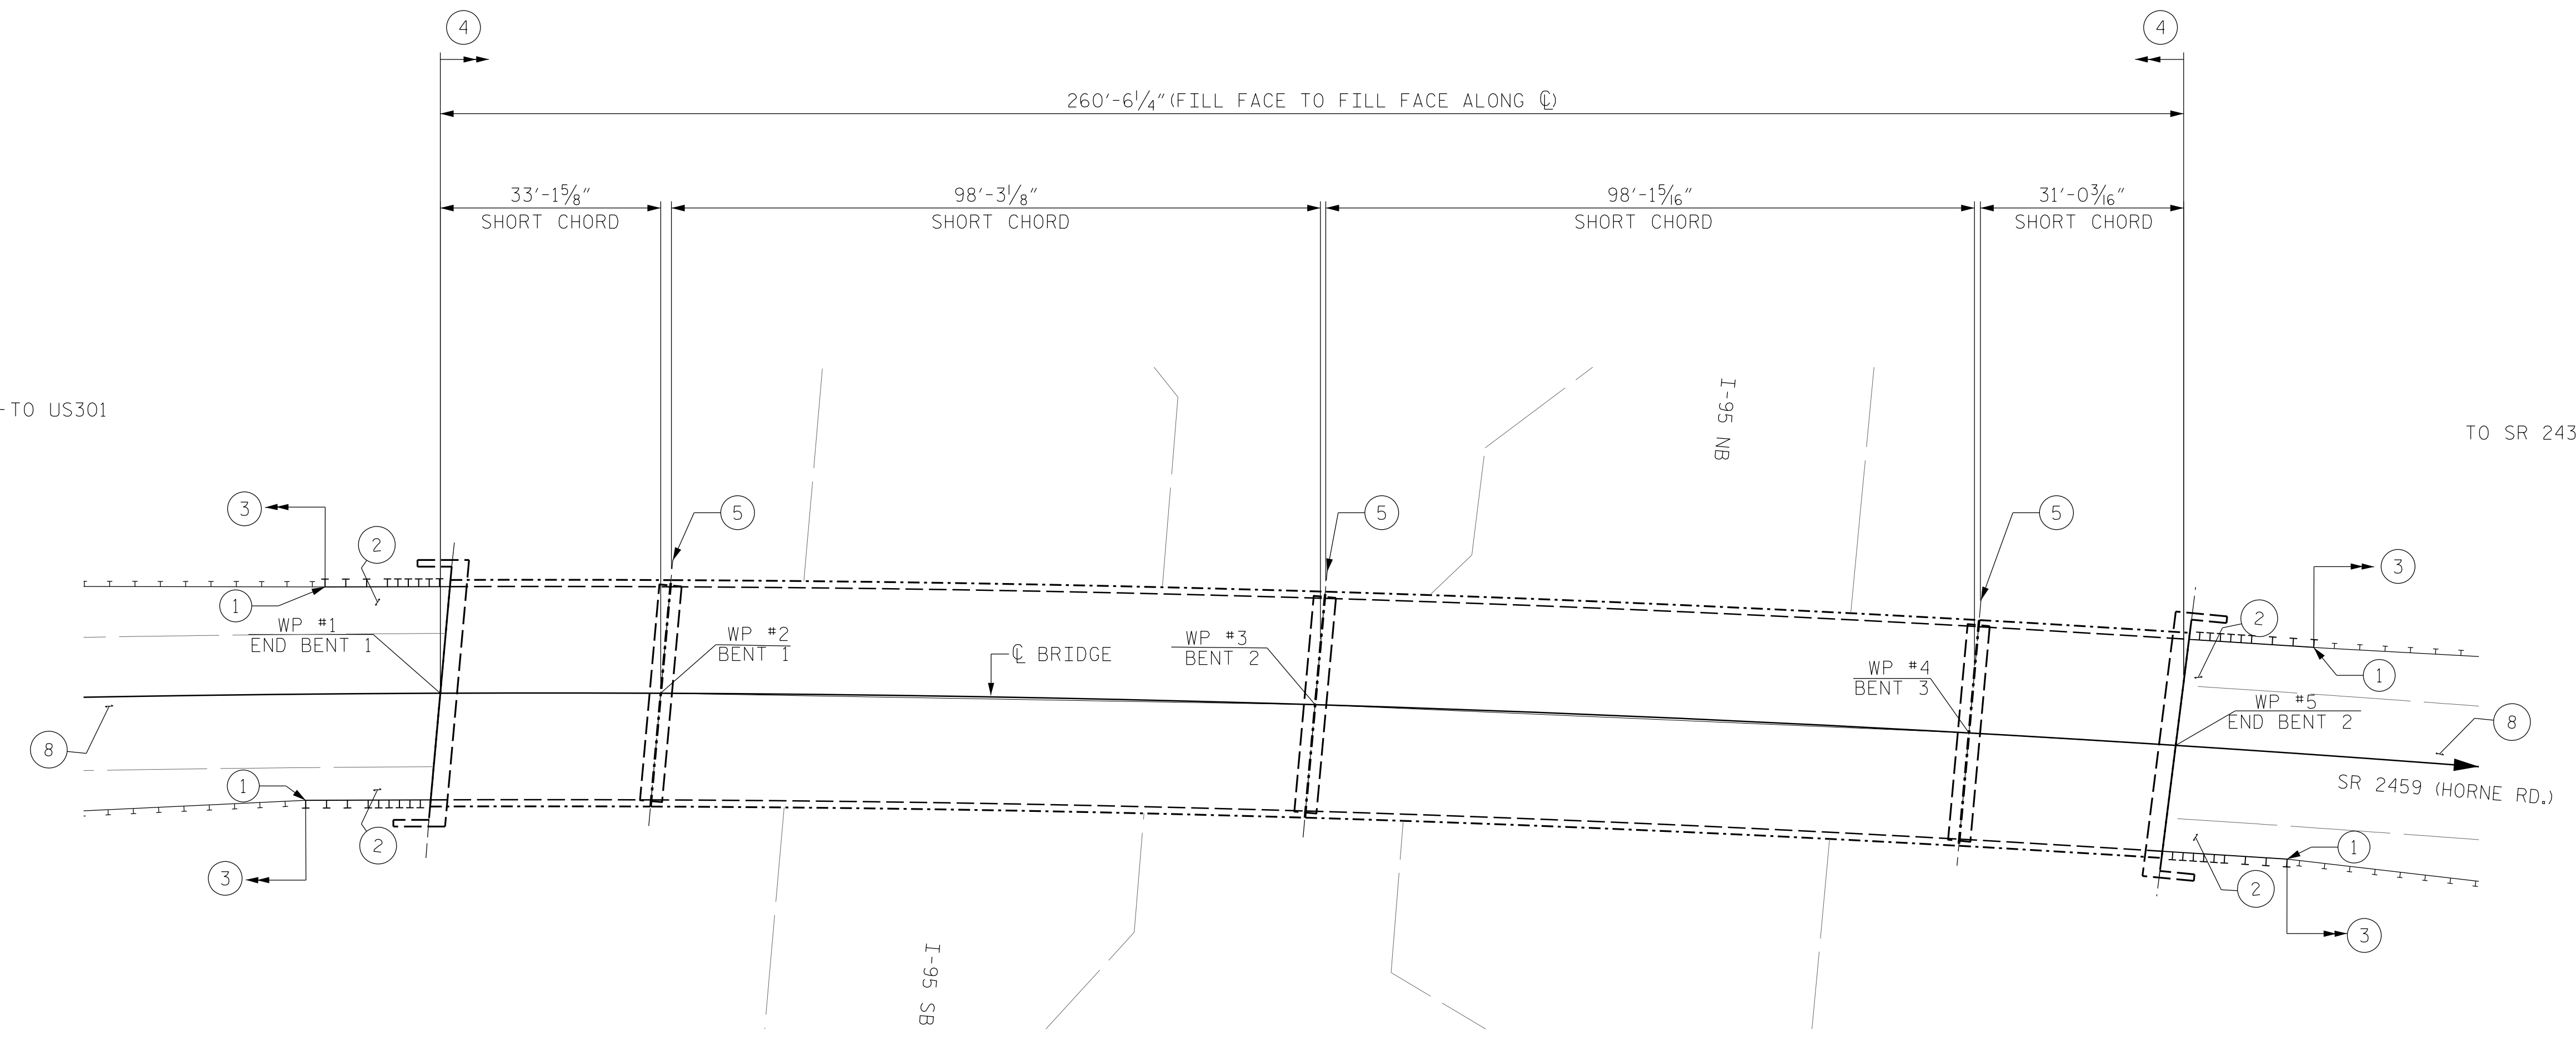

PLAN

PROJECT NO. I-5939
ROBESON COUNTY
 BRIDGE NO. 770086


NOTES:

GENERAL DRAWING INFORMATION IS TAKEN FROM THE ORIGINAL PLANS AND THE MOST UP TO DATE ROUTINE INSPECTION REPORT DATED 04/11/2019.

BRIDGE ORIENTATION CONFORMS TO THE EXISTING BRIDGE PLANS/ ROUTINE INSPECTION.

I HEREBY CERTIFY THAT THIS STRUCTURE WAS REHABILITATED ACCORDING TO THESE PLANS OR AS NOTED THEREIN.

RESIDENT ENGINEER _____ DATE _____

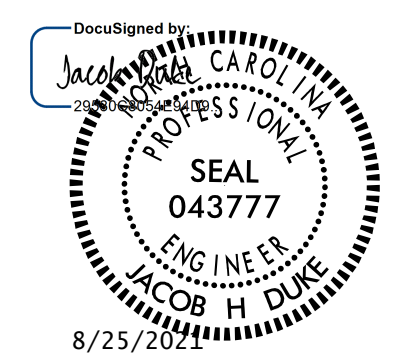

STATE OF NORTH CAROLINA
 DEPARTMENT OF TRANSPORTATION
 RALEIGH

GENERAL DRAWING

FOR BRIDGE ON SR 2459
 OVER I-95

DRAWN BY :	STEPHEN L. CHAMBERS	DATE :	06/2021
CHECKED BY :	DIEGO A. AGUIRRE	DATE :	06/2021
DESIGN ENGINEER OF RECORD:	JACOB H. DUKE	DATE :	06/2021

DOCUMENT NOT CONSIDERED FINAL UNLESS ALL SIGNATURES COMPLETED

REVISIONS						SHEET NO.
NO.	BY:	DATE:	NO.	BY:	DATE:	
1			3			S4-1
2			4			TOTAL SHEETS 10