


- SCOPE LEGEND:**
- ① PROPOSED TYPE-III STRUCTURE ANCHOR UNITS
  - ② PROPOSED STEEL BEAM GUARDRAIL
  - ③ CLEAR SHOULDERS OF DEBRIS AND VEGETATION
  - ④ APPROACH ROADWAY MILLING AND RESURFACING
  - ⑤ CONCRETE DECK REPAIRS
  - ⑥ EPOXY OVERLAY
  - ⑦ JOINT REPLACEMENT
  - ⑧ SUBSTRUCTURE CONCRETE REPAIRS
  - ⑨ SUBSTRUCTURE EPOXY RESIN INJECTION
  - ⑩ SILICONE JOINT SEAL REPLACEMENT AT COLUMN BASES

NOTE: SEE SHEET S12 FOR SLOPE PROTECTION JOINT REPAIRS.

SECTION ALONG ROADWAY

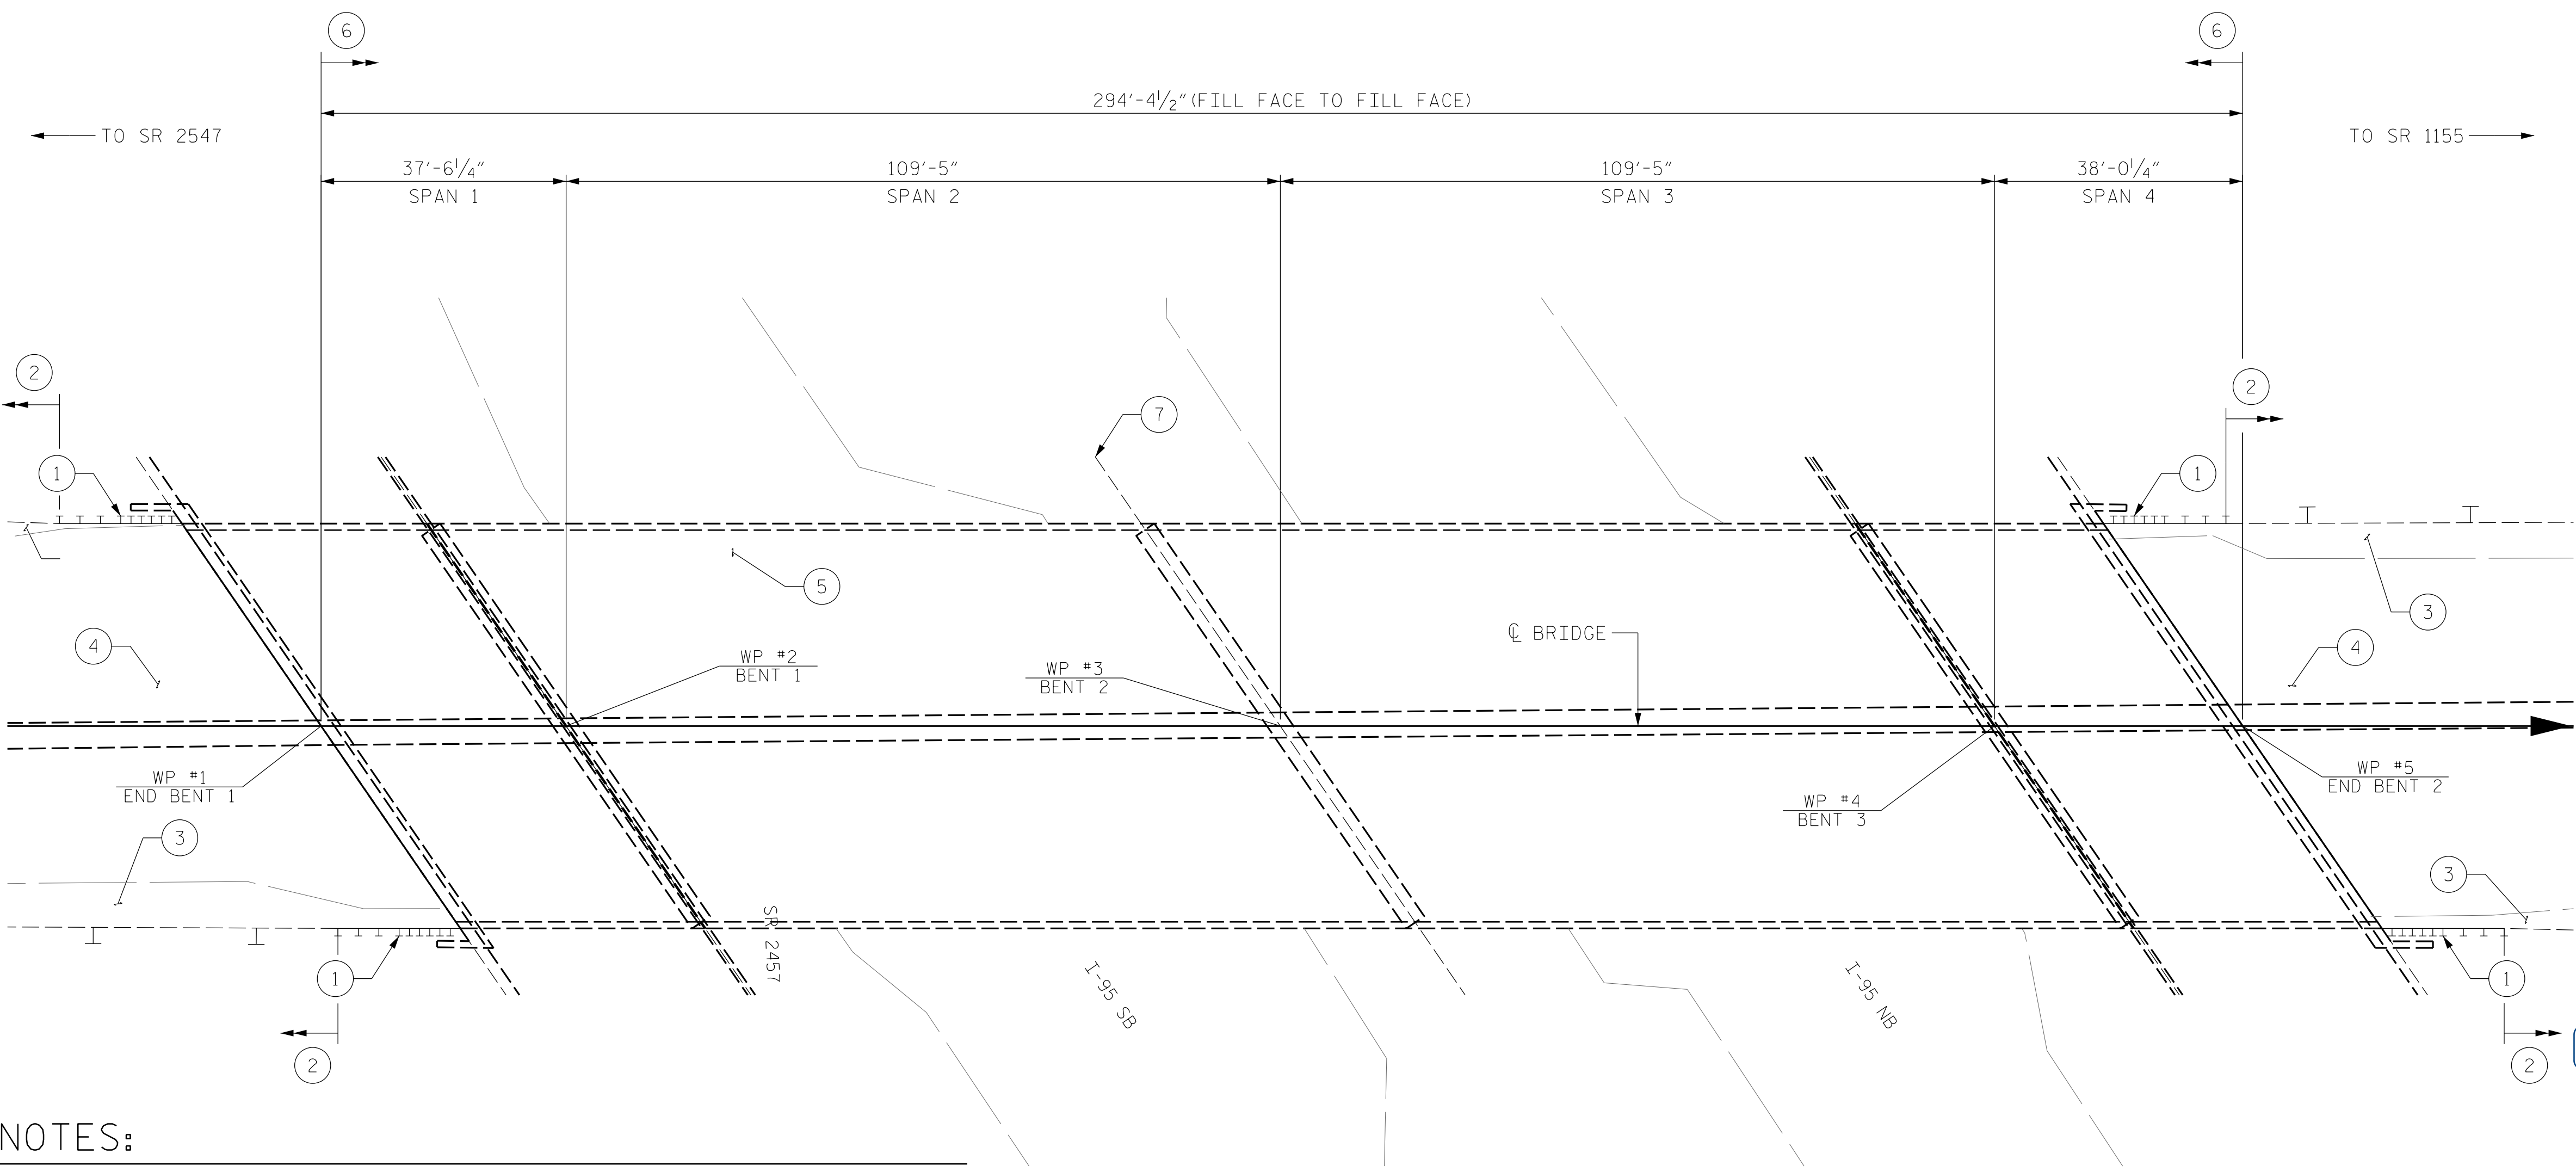

I HEREBY CERTIFY THAT THIS STRUCTURE WAS REHABILITATED ACCORDING TO THESE PLANS OR AS NOTED THEREIN.


RESIDENT ENGINEER \_\_\_\_\_ DATE \_\_\_\_\_

**NOTES:**

GENERAL DRAWING INFORMATION IS TAKEN FROM THE ORIGINAL PLANS AND THE MOST UP TO DATE ROUTINE INSPECTION REPORT DATED 11/04/2019.

BRIDGE ORIENTATION CONFORMS TO THE EXISTING BRIDGE PLANS/ ROUTINE INSPECTION.

PLAN

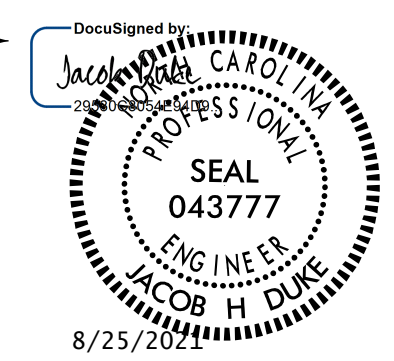

PROJECT NO. I-5939  
ROBESON COUNTY  
 BRIDGE NO. 770104

STATE OF NORTH CAROLINA  
 DEPARTMENT OF TRANSPORTATION  
 RALEIGH

**GENERAL DRAWING**

FOR BRIDGE ON SR 2455  
 OVER I-95

DRAWN BY : ALLEN J. MCSWAIN DATE : 06/2021  
 CHECKED BY : DIEGO A. AGUIRRE DATE : 06/2021  
 DESIGN ENGINEER OF RECORD: JACOB H. DUKE DATE : 06/2021

DOCUMENT NOT CONSIDERED  
 FINAL UNLESS ALL  
 SIGNATURES COMPLETED

**KCA**  
 KISINGER CAMPO  
 & ASSOCIATES  
 301 FAYETTEVILLE ST., SUITE 1500  
 RALEIGH, NC 27601 (919) 882-7839  
 NC FIRM LICENSE: C-1506

REVISIONS						SHEET NO.
NO.	BY:	DATE:	NO.	BY:	DATE:	
1			3			S9-1
2			4			TOTAL SHEETS 10