


SECTION ALONG ROADWAY

- SCOPE LEGEND:
- 1 PROPOSED TYPE-III STRUCTURE ANCHOR UNITS
 - 2 PROPOSED STEEL BEAM GUARDRAIL
 - 3 CLEAR SHOULDERS OF DEBRIS AND VEGETATION
 - 4 SILANE DECK TREATMENT
 - 5 CONCRETE DECK REPAIRS
 - 6 JOINT REPLACEMENT

I HEREBY CERTIFY THAT THIS STRUCTURE WAS REHABILITATED ACCORDING TO THESE PLANS OR AS NOTED THEREIN.

RESIDENT ENGINEER _____ DATE _____

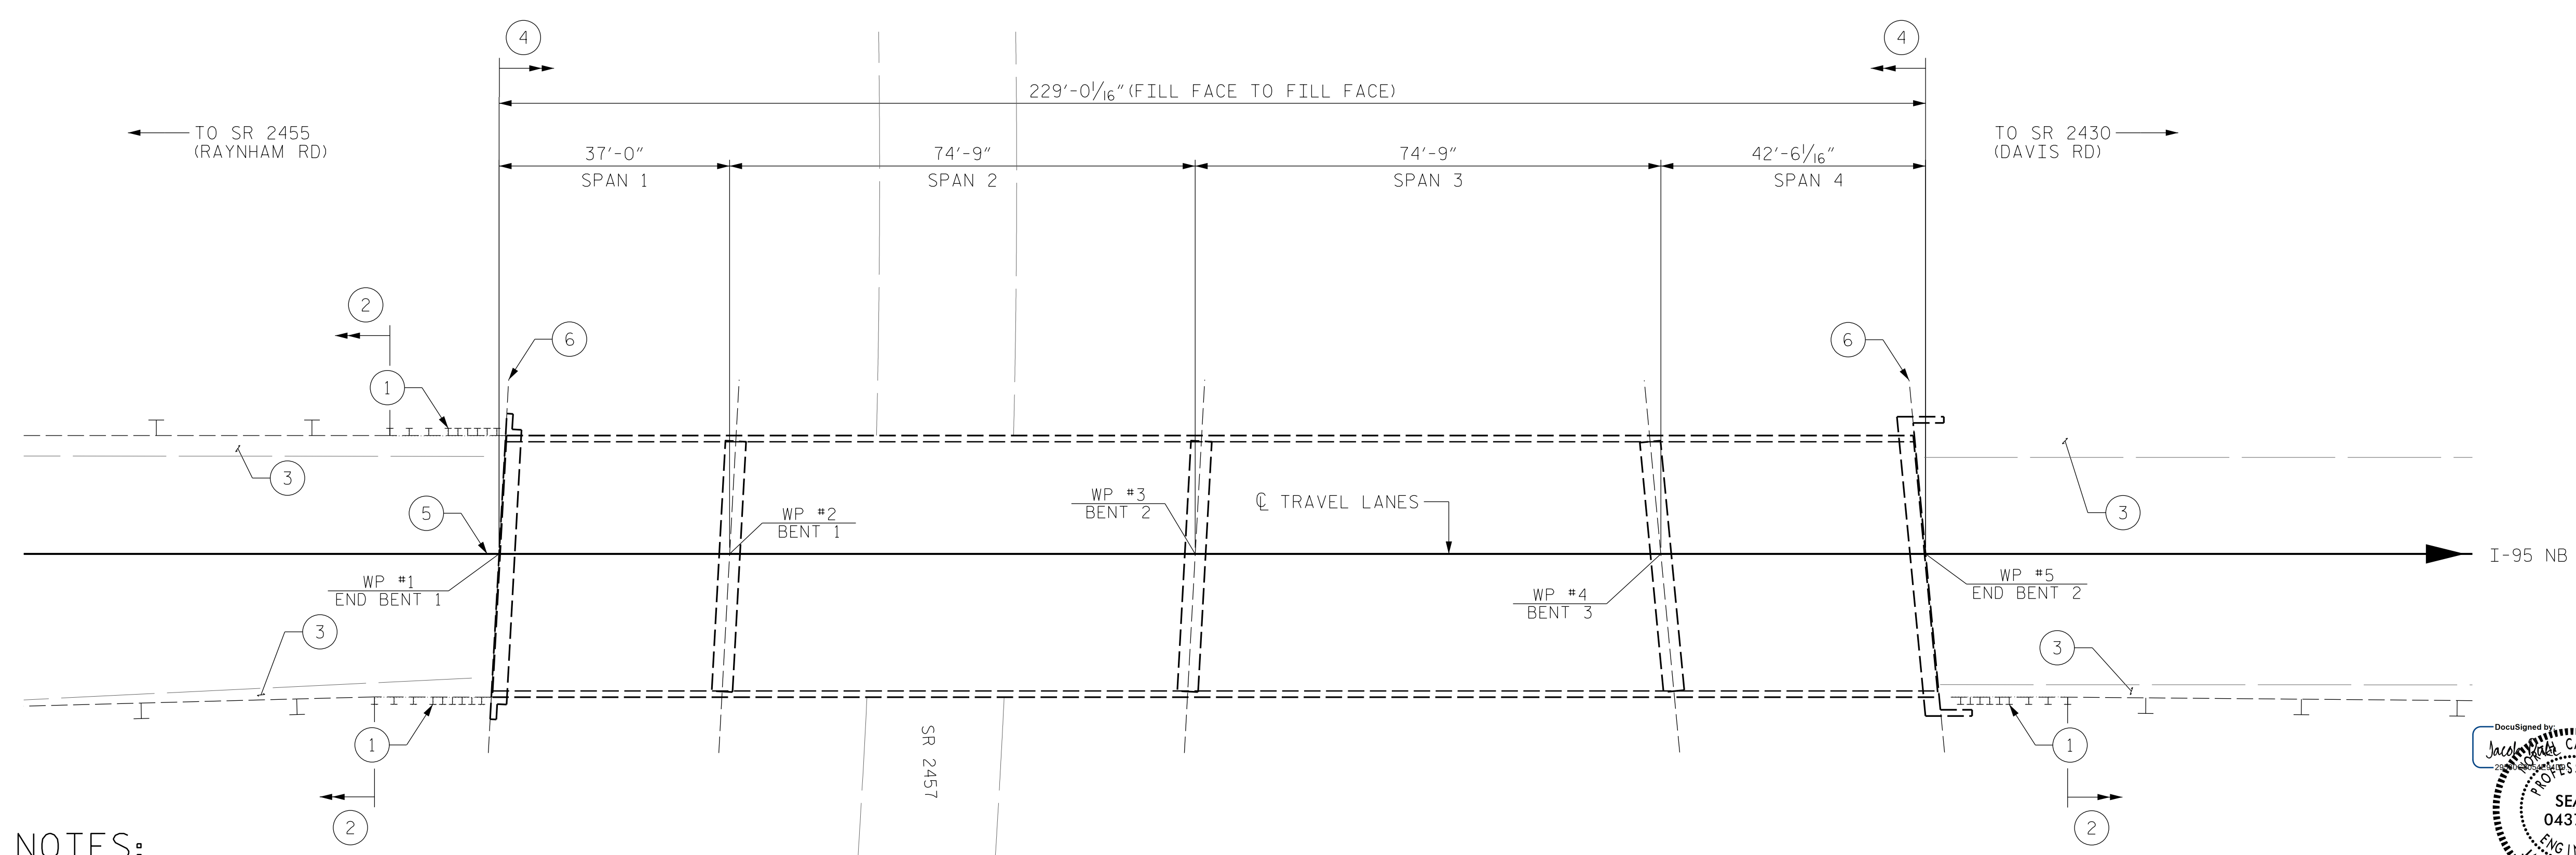


PLAN

NOTES:

GENERAL DRAWING INFORMATION IS TAKEN FROM THE ORIGINAL PLANS AND THE MOST UP TO DATE ROUTINE INSPECTION REPORT DATED 04/16/2019.

BRIDGE ORIENTATION CONFORMS TO THE EXISTING BRIDGE PLANS/ ROUTINE INSPECTION.

PROJECT NO. I-5939
 ROBESON COUNTY
 BRIDGE NO. 770106

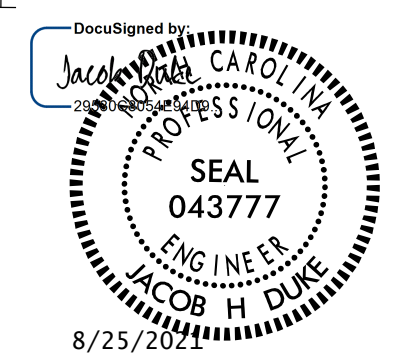

KCA
 KISINGER CAMPO & ASSOCIATES
 301 FAYETTEVILLE ST., SUITE 1500
 RALEIGH, NC 27601 (919) 882-7839
 NC FIRM LICENSE: C-1506

STATE OF NORTH CAROLINA
 DEPARTMENT OF TRANSPORTATION
 RALEIGH
 GENERAL DRAWING
 FOR BRIDGE ON I-95 NB
 OVER BOYCE RD

DRAWN BY : ALLEN J. MCSWAIN DATE : 06/2021
 CHECKED BY : DIEGO A. AGUIRRE DATE : 06/2021
 DESIGN ENGINEER OF RECORD: JACOB H. DUKE DATE : 06/2021

DOCUMENT NOT CONSIDERED FINAL UNLESS ALL SIGNATURES COMPLETED

REVISIONS						SHEET NO.
NO.	BY:	DATE:	NO.	BY:	DATE:	SHEET NO.
1			3			S10-1
2			4			TOTAL SHEETS 5