


AS-BUILT REPAIR QUANTITY TABLE


	ESTIMATE	ACTUAL
TYPE-III STRUCTURE ANCHOR UNITS	3 EA	
GUARDRAIL REMOVAL	300 LF	
PROPOSED GUARDRAIL	365.25 LF	
POLYUREA PAVEMENT MARKING LINES (6", 30MILS)	479 LF	

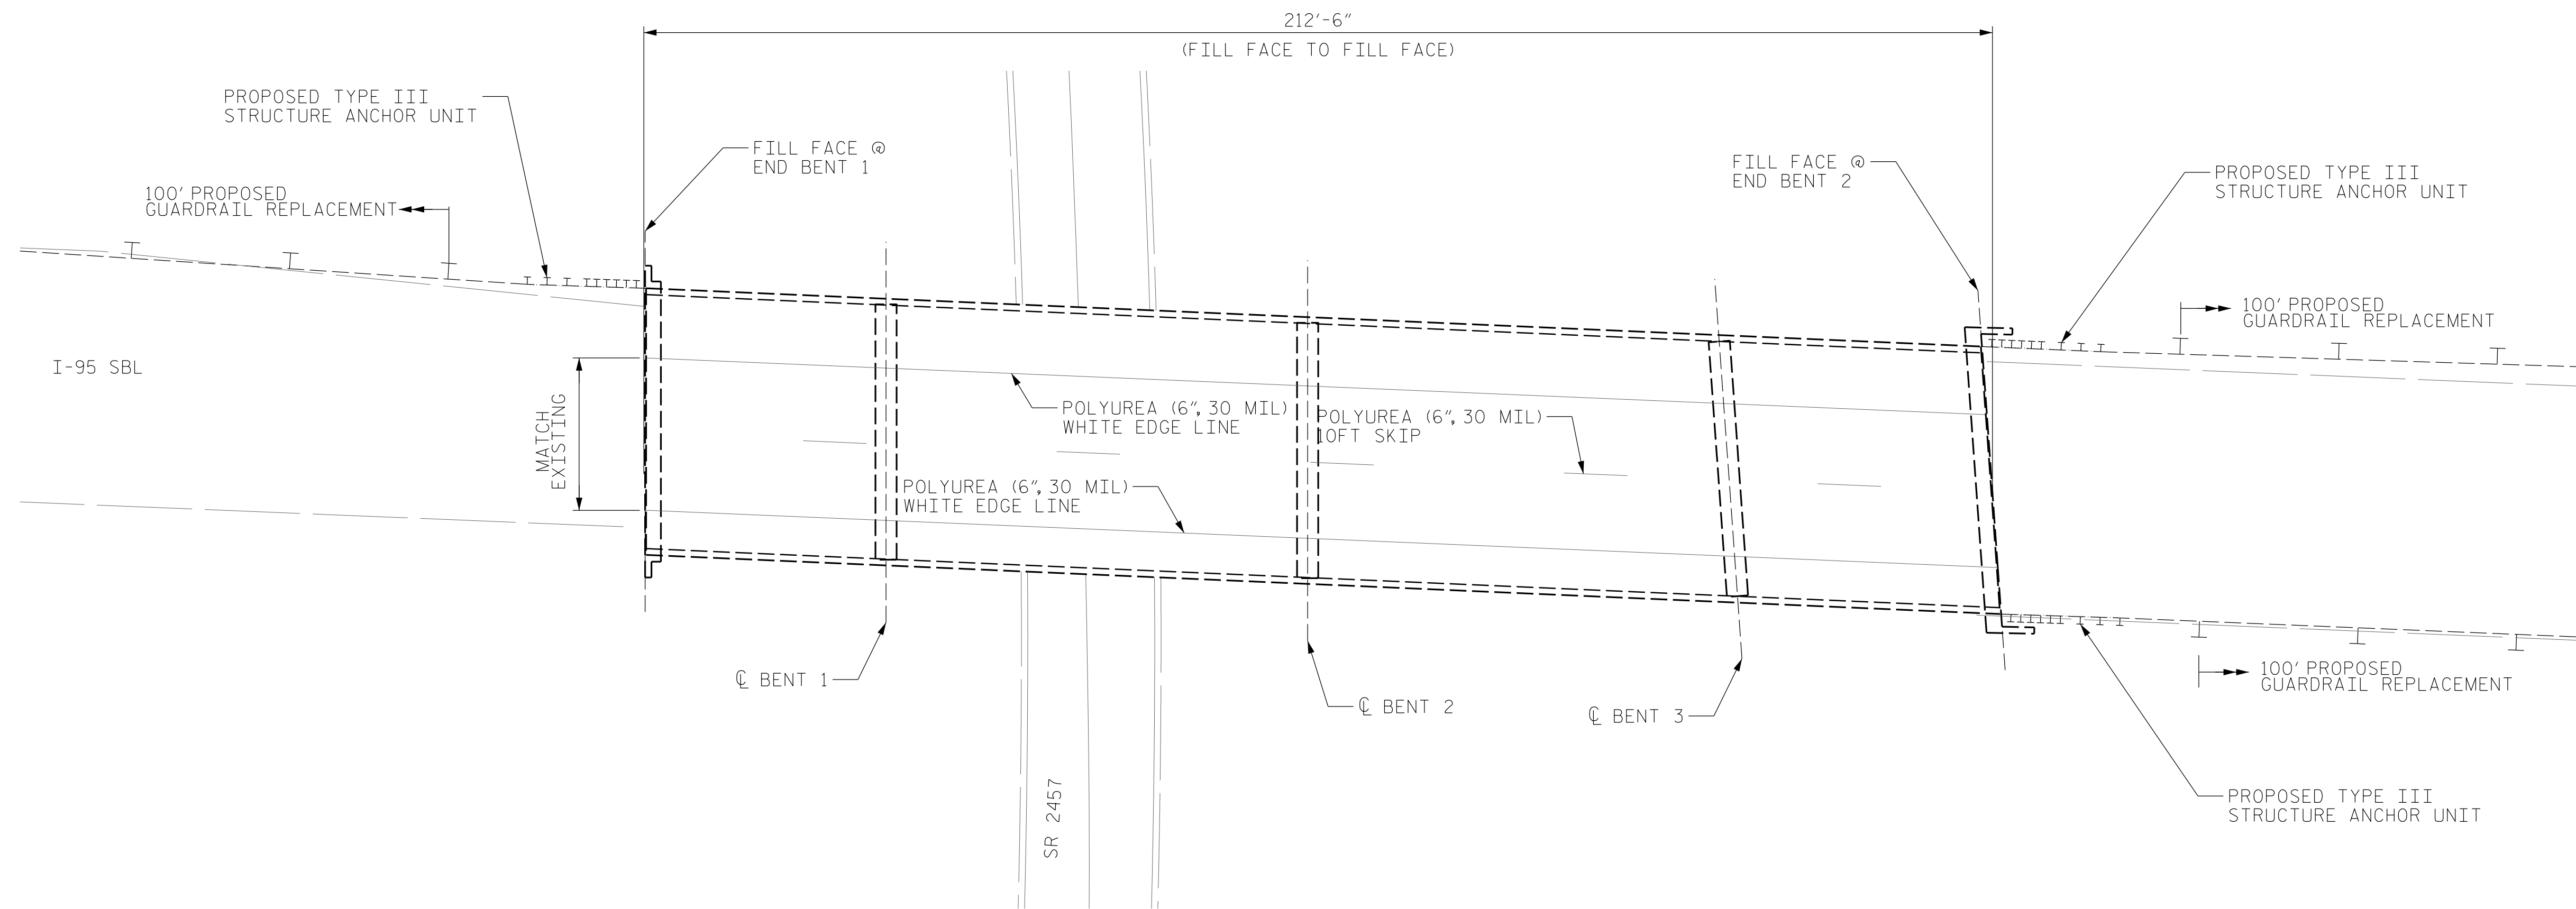

NOTES:

FOR PAVEMENT MARKINGS, SEE ROADWAY STANDARD DRAWINGS SERIES 1205.

PROJECT NO. I-5939
ROBESON COUNTY
BRIDGE NO. 770107

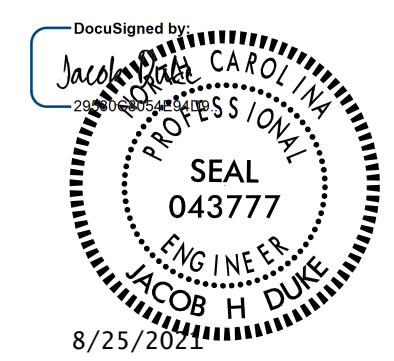

KCA
KISINGER CAMPO & ASSOCIATES
301 FAYETTEVILLE ST., SUITE 1500
RALEIGH, NC 27601 (919) 882-7839
NC FIRM LICENSE: C-1506

STATE OF NORTH CAROLINA
DEPARTMENT OF TRANSPORTATION
RALEIGH

APPROACH ROADWAY
GUARDRAIL AND
PAVEMENT MARKINGS

DRAWN BY :	FIDEL L. FLORES	DATE :	06/2021
CHECKED BY :	DIEGO A. AGUIRRE	DATE :	06/2021
DESIGN ENGINEER OF RECORD:	JACOB H. DUKE	DATE :	06/2021

8/25/2021
I5939.SMU.AR01.770107.dgn
fflores

DOCUMENT NOT CONSIDERED
FINAL UNLESS ALL
SIGNATURES COMPLETED

REVISIONS						SHEET NO.
NO.	BY:	DATE:	NO.	BY:	DATE:	S11-5
1			3			TOTAL SHEETS
2			4			5