


# AS-BUILT REPAIR QUANTITY TABLE

## TOP OF DECK REPAIRS


	SPAN 1		SPAN 2		SPAN 3		SPAN 4	
	ESTIMATE	ACTUAL	ESTIMATE	ACTUAL	ESTIMATE	ACTUAL	ESTIMATE	ACTUAL
CONCRETE DECK REPAIR FOR EPOXY OVERLAY	0.0 SF		0.0 SF		0.0 SF		0.0 SF	
EPOXY OVERLAY SYSTEM II	1352 SF		4021 SF		4021 SF		1334 SF	

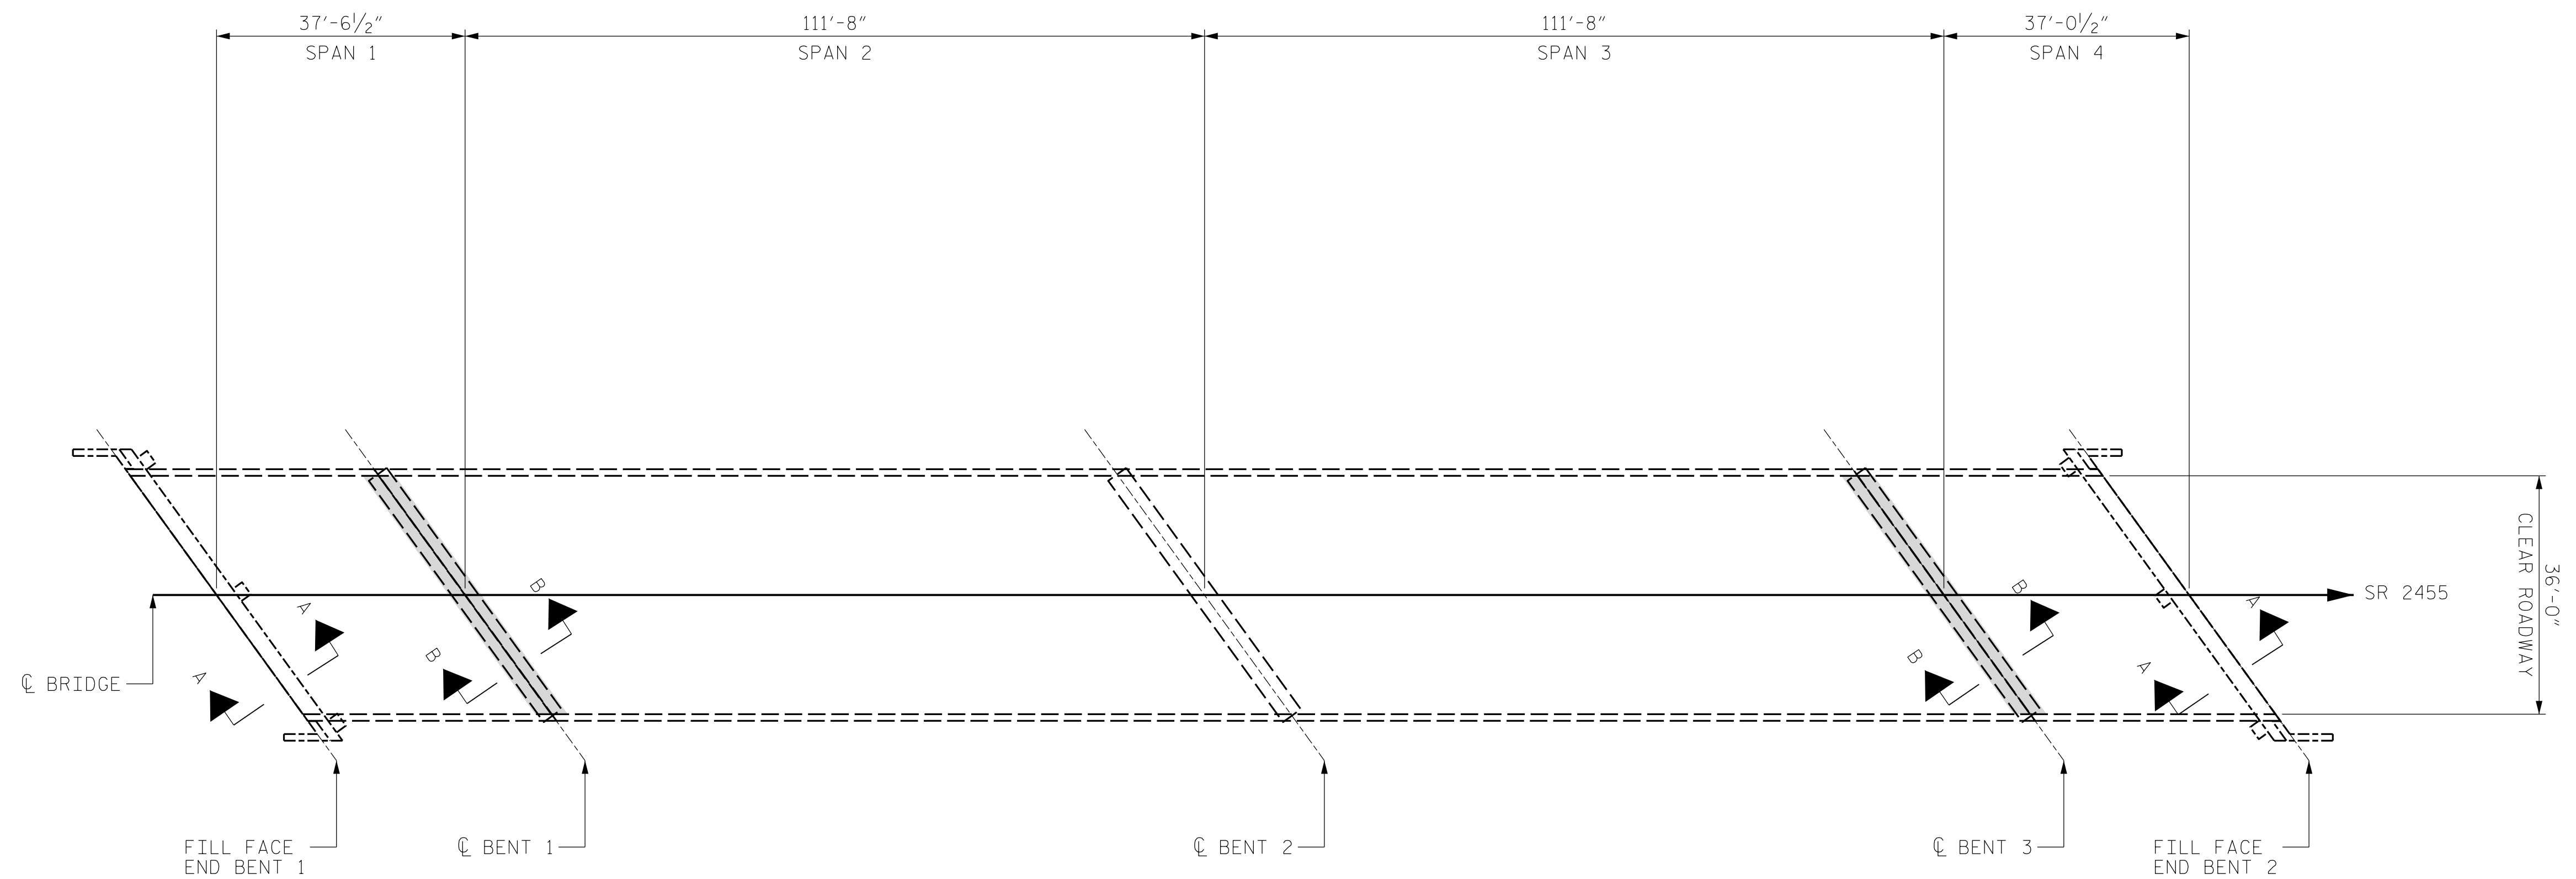

PROJECT NO. I-5939  
ROBESON COUNTY  
 BRIDGE NO. 770124


**NOTES:**

REPAIR LOCATIONS AND ESTIMATED QUANTITIES ARE GIVEN WITH THE BEST INFORMATION AVAILABLE. IF ADDITIONAL REPAIRS NOT SHOWN ON THE DRAWINGS ARE DEEMED NECESSARY BY THE ENGINEER, THE ENGINEER WILL NOTE ON THE DRAWINGS THE APPROXIMATE LOCATIONS AND DESCRIPTION OF THE REPAIRS AND ADJUST THE ACTUAL QUANTITIES ENTERED INTO THE AS-BUILT REPAIR QUANTITY TABLE.

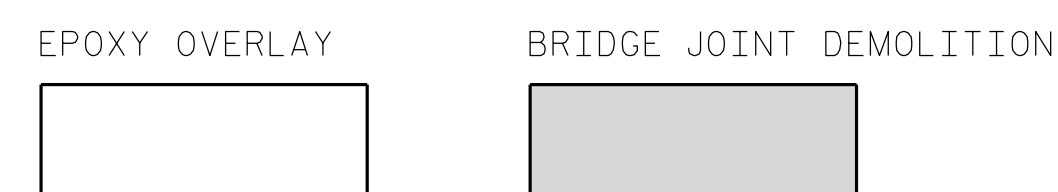

DRAWN BY : ALLEN J. MCSWAIN DATE : 06/2021  
 CHECKED BY : DIEGO A. AGUIRRE DATE : 06/2021  
 DESIGN ENGINEER OF RECORD: JACOB H. DUKE DATE : 06/2021

8/25/2021  
 I939.SMU.DSR01.770124.dgn  
 ffiores

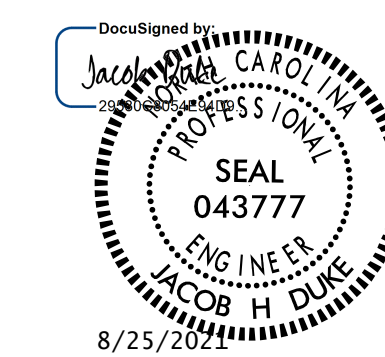

STATE OF NORTH CAROLINA  
 DEPARTMENT OF TRANSPORTATION  
 RALEIGH

### PLAN OF SPANS

REVISIONS						SHEET NO.
NO.	BY:	DATE:	NO.	BY:	DATE:	S12-3
1			3			TOTAL SHEETS
2			4			10

DOCUMENT NOT CONSIDERED FINAL UNLESS ALL SIGNATURES COMPLETED