
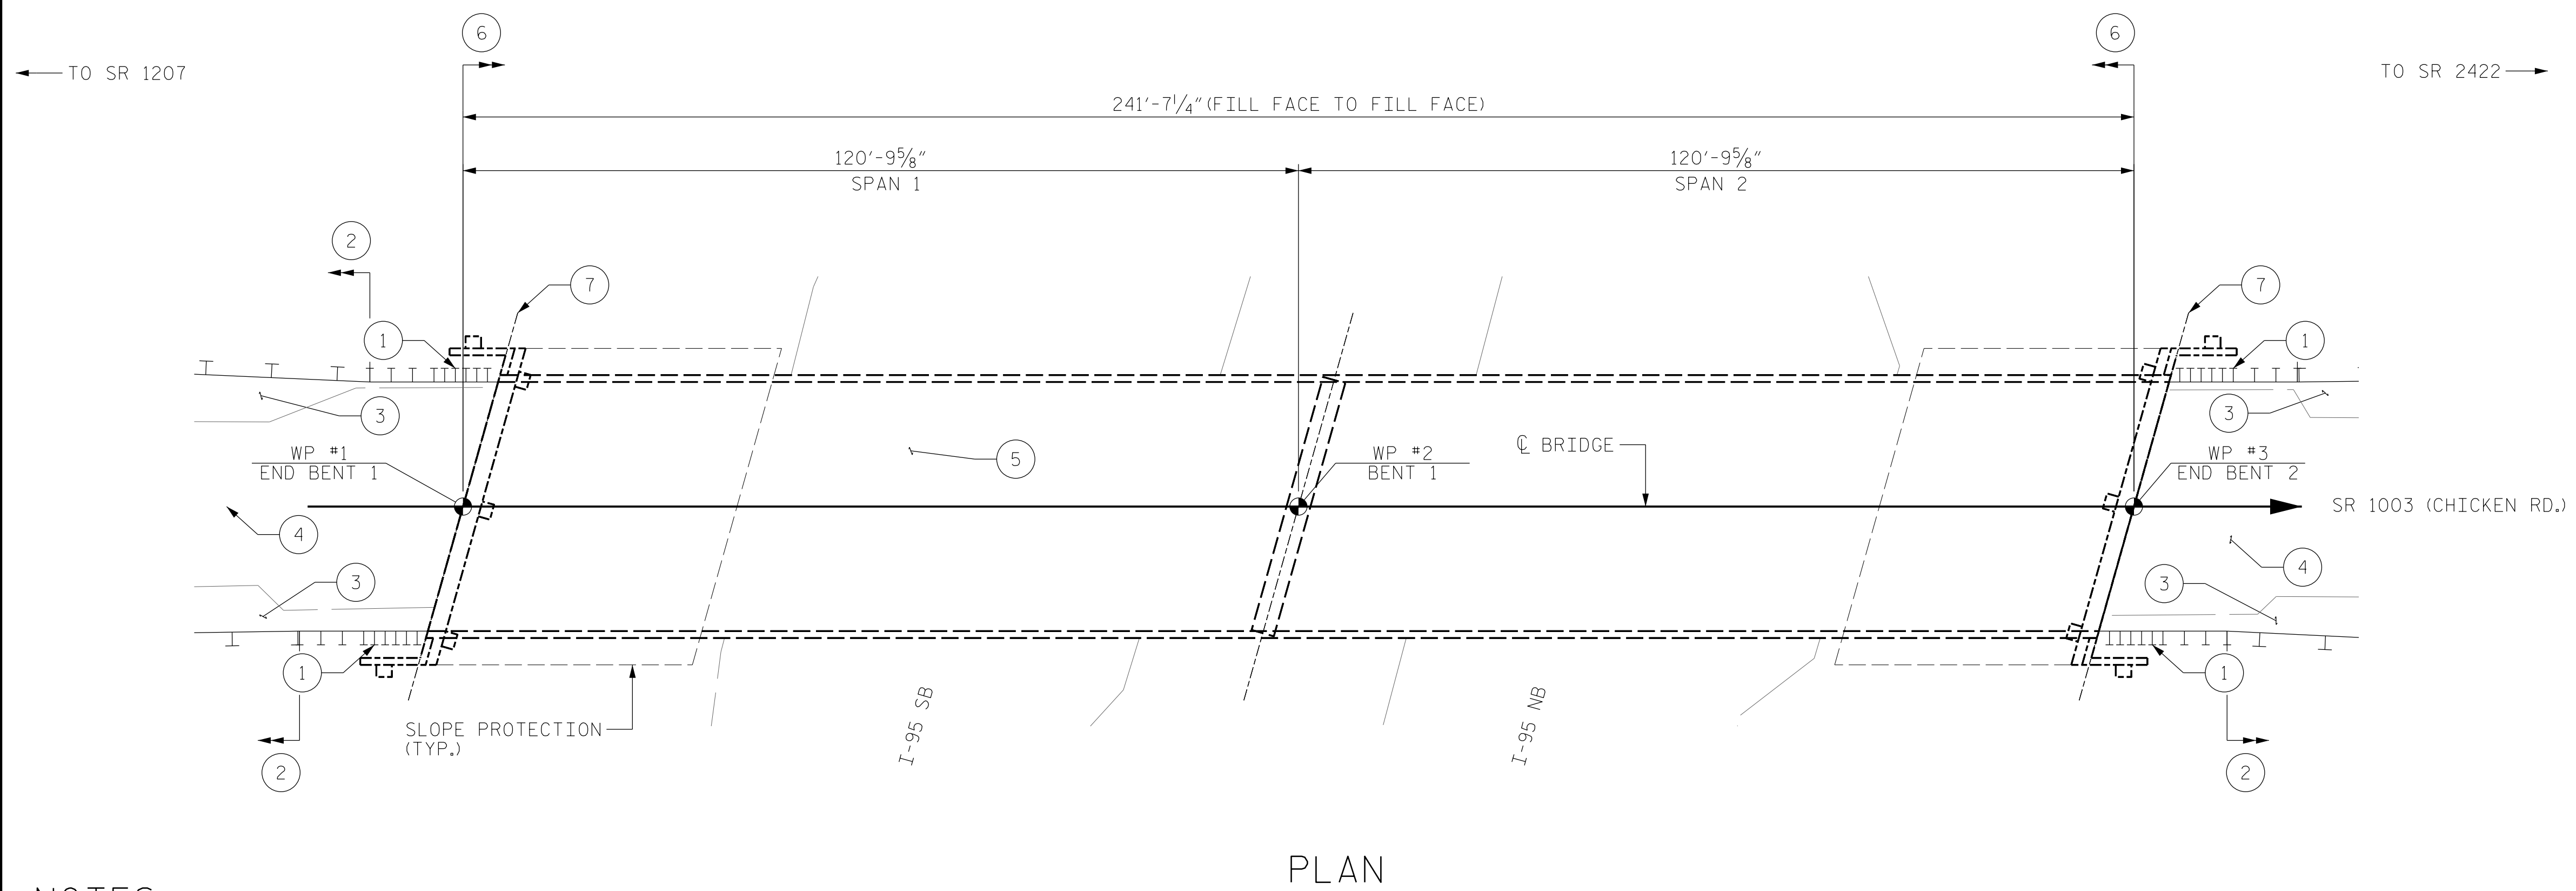


- SCOPE LEGEND:
- ① PROPOSED TYPE-III STRUCTURE ANCHOR UNITS
 - ② PROPOSED STEEL BEAM GUARDRAIL
 - ③ CLEAR SHOULDERS OF DEBRIS AND VEGETATION
 - ④ APPROACH ROADWAY MILLING AND RESURFACING
 - ⑤ CONCRETE DECK REPAIRS
 - ⑥ EPOXY OVERLAY
 - ⑦ JOINT REPLACEMENT
 - ⑧ SUBSTRUCTURE EPOXY RESIN INJECTION
 - ⑨ SILICONE JOINT SEAL REPLACEMENT AT COLUMN BASES


NOTE: SEE SHEET S12 FOR SLOPE PROTECTION JOINT REPAIRS.

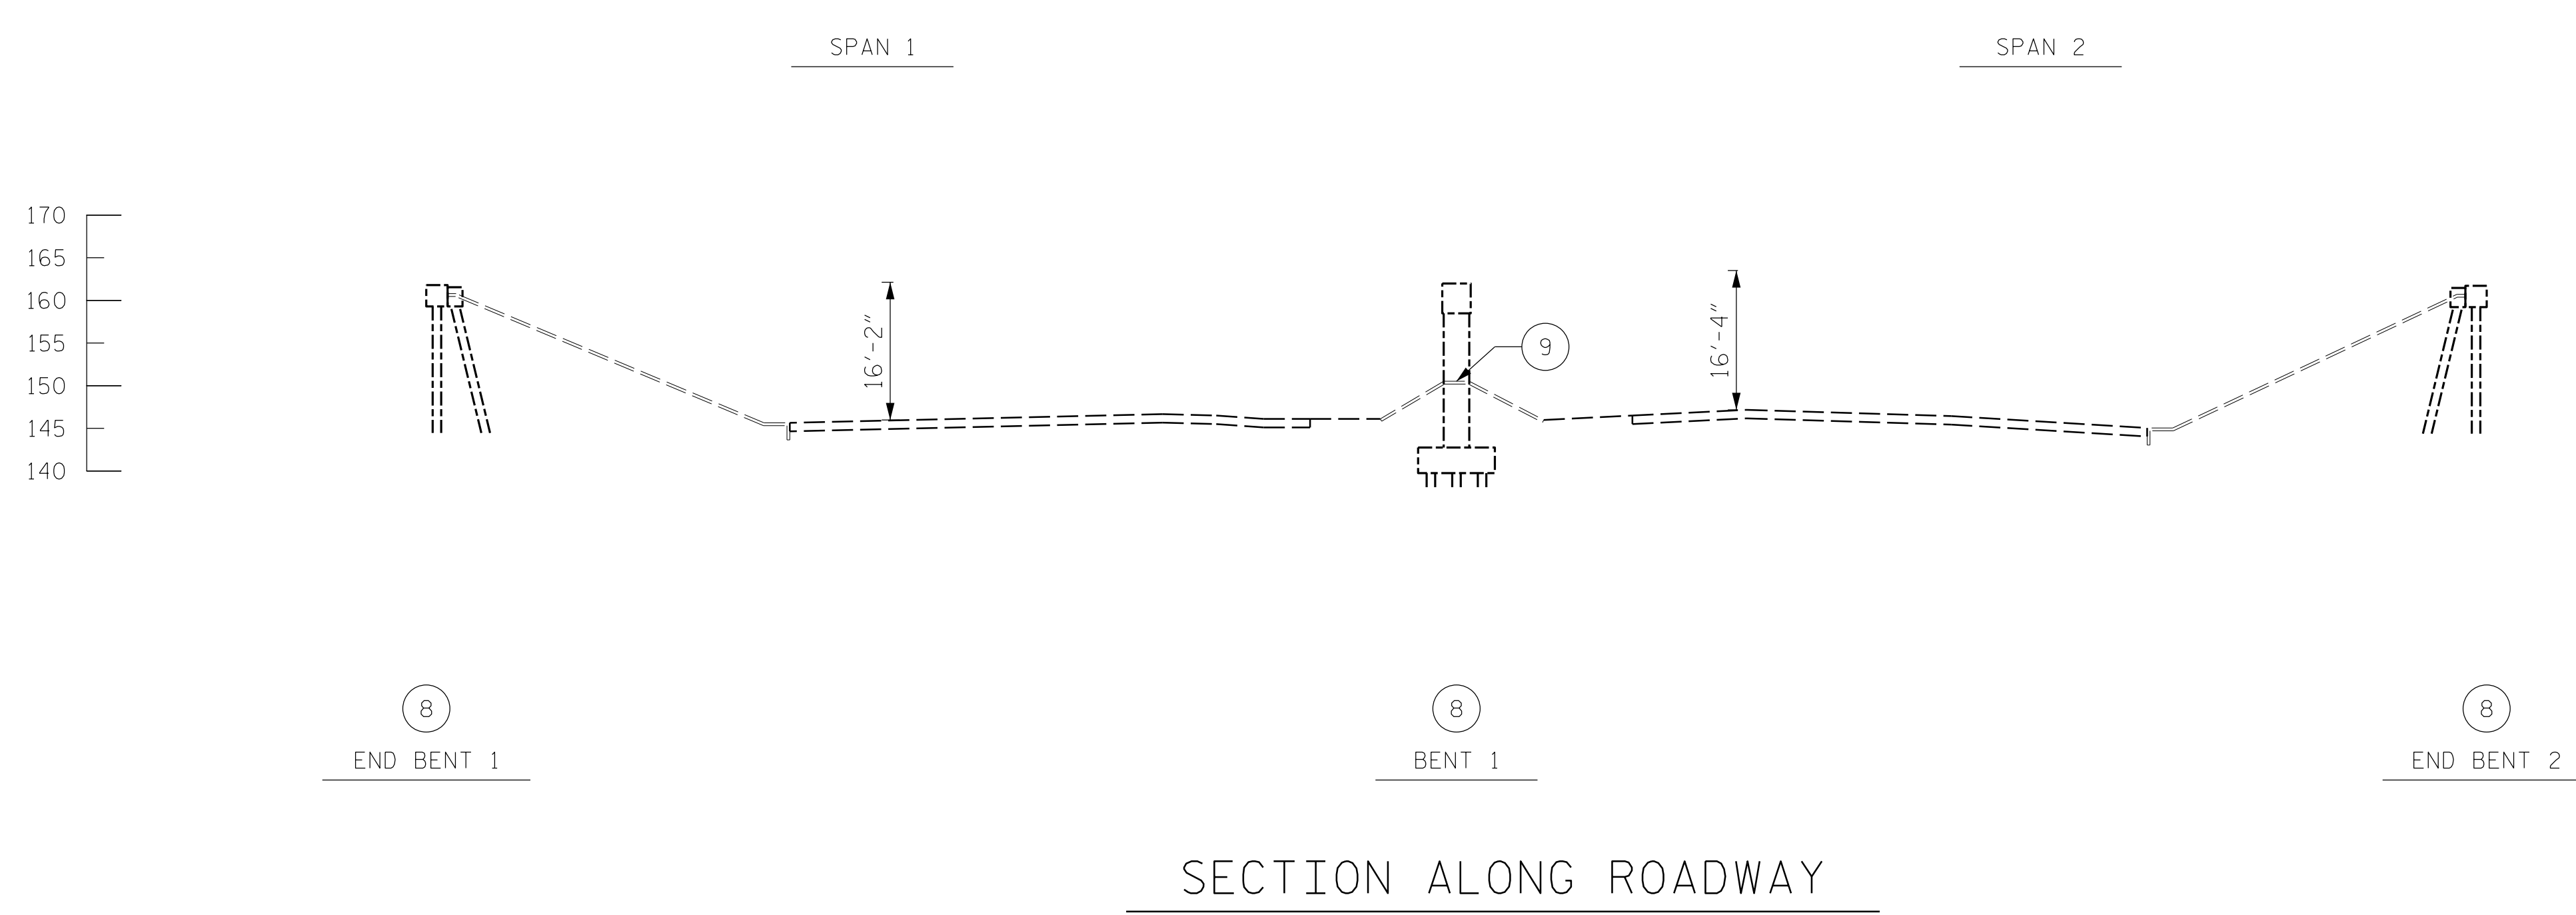

I HEREBY CERTIFY THAT THIS STRUCTURE WAS REHABILITATED ACCORDING TO THESE PLANS OR AS NOTED THEREIN.

RESIDENT ENGINEER _____ DATE _____

PROJECT NO. I-5939
ROBESON COUNTY
 BRIDGE NO. 770130

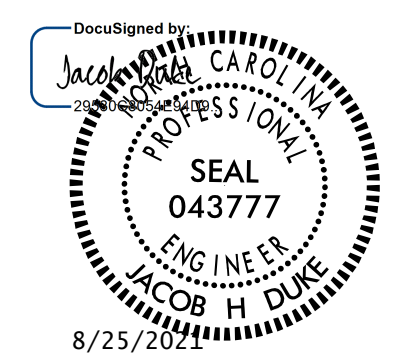

KCA
 KISINGER CAMPO & ASSOCIATES
 301 FAYETTEVILLE ST., SUITE 1500
 RALEIGH, NC 27601 (919) 882-7839
 NC FIRM LICENSE: C-1506

STATE OF NORTH CAROLINA
 DEPARTMENT OF TRANSPORTATION
 RALEIGH
GENERAL DRAWING
 FOR BRIDGE ON SR 1003
 OVER I-95

NOTES:
 GENERAL DRAWING INFORMATION IS TAKEN FROM THE ORIGINAL PLANS AND THE MOST UP TO DATE ROUTINE INSPECTION REPORT DATED 05/01/2019.
 BRIDGE ORIENTATION CONFORMS TO THE EXISTING BRIDGE PLANS/ ROUTINE INSPECTION.

DRAWN BY : DIEGO A. AGUIRRE DATE : 06/2021
 CHECKED BY : FIDEL L. FLORES DATE : 06/2021
 DESIGN ENGINEER OF RECORD: JACOB H. DUKE DATE : 06/2021

DOCUMENT NOT CONSIDERED FINAL UNLESS ALL SIGNATURES COMPLETED

REVISIONS						SHEET NO.
NO.	BY:	DATE:	NO.	BY:	DATE:	TOTAL SHEETS
1			3			8
2			4			