


5/28/99

PROJECT REFERENCE NO. BR-0002	SHEET NO. 7
ROADWAY DESIGN ENGINEER TATIANA L. WHITE 7/8/2021 SEAL 024641	HYDRAULICS ENGINEER MICHELLE G. BUMP 7/8/2021 SEAL 046593
<p>DOCUMENT NOT CONSIDERED FINAL UNLESS ALL SIGNATURES COMPLETED</p>	

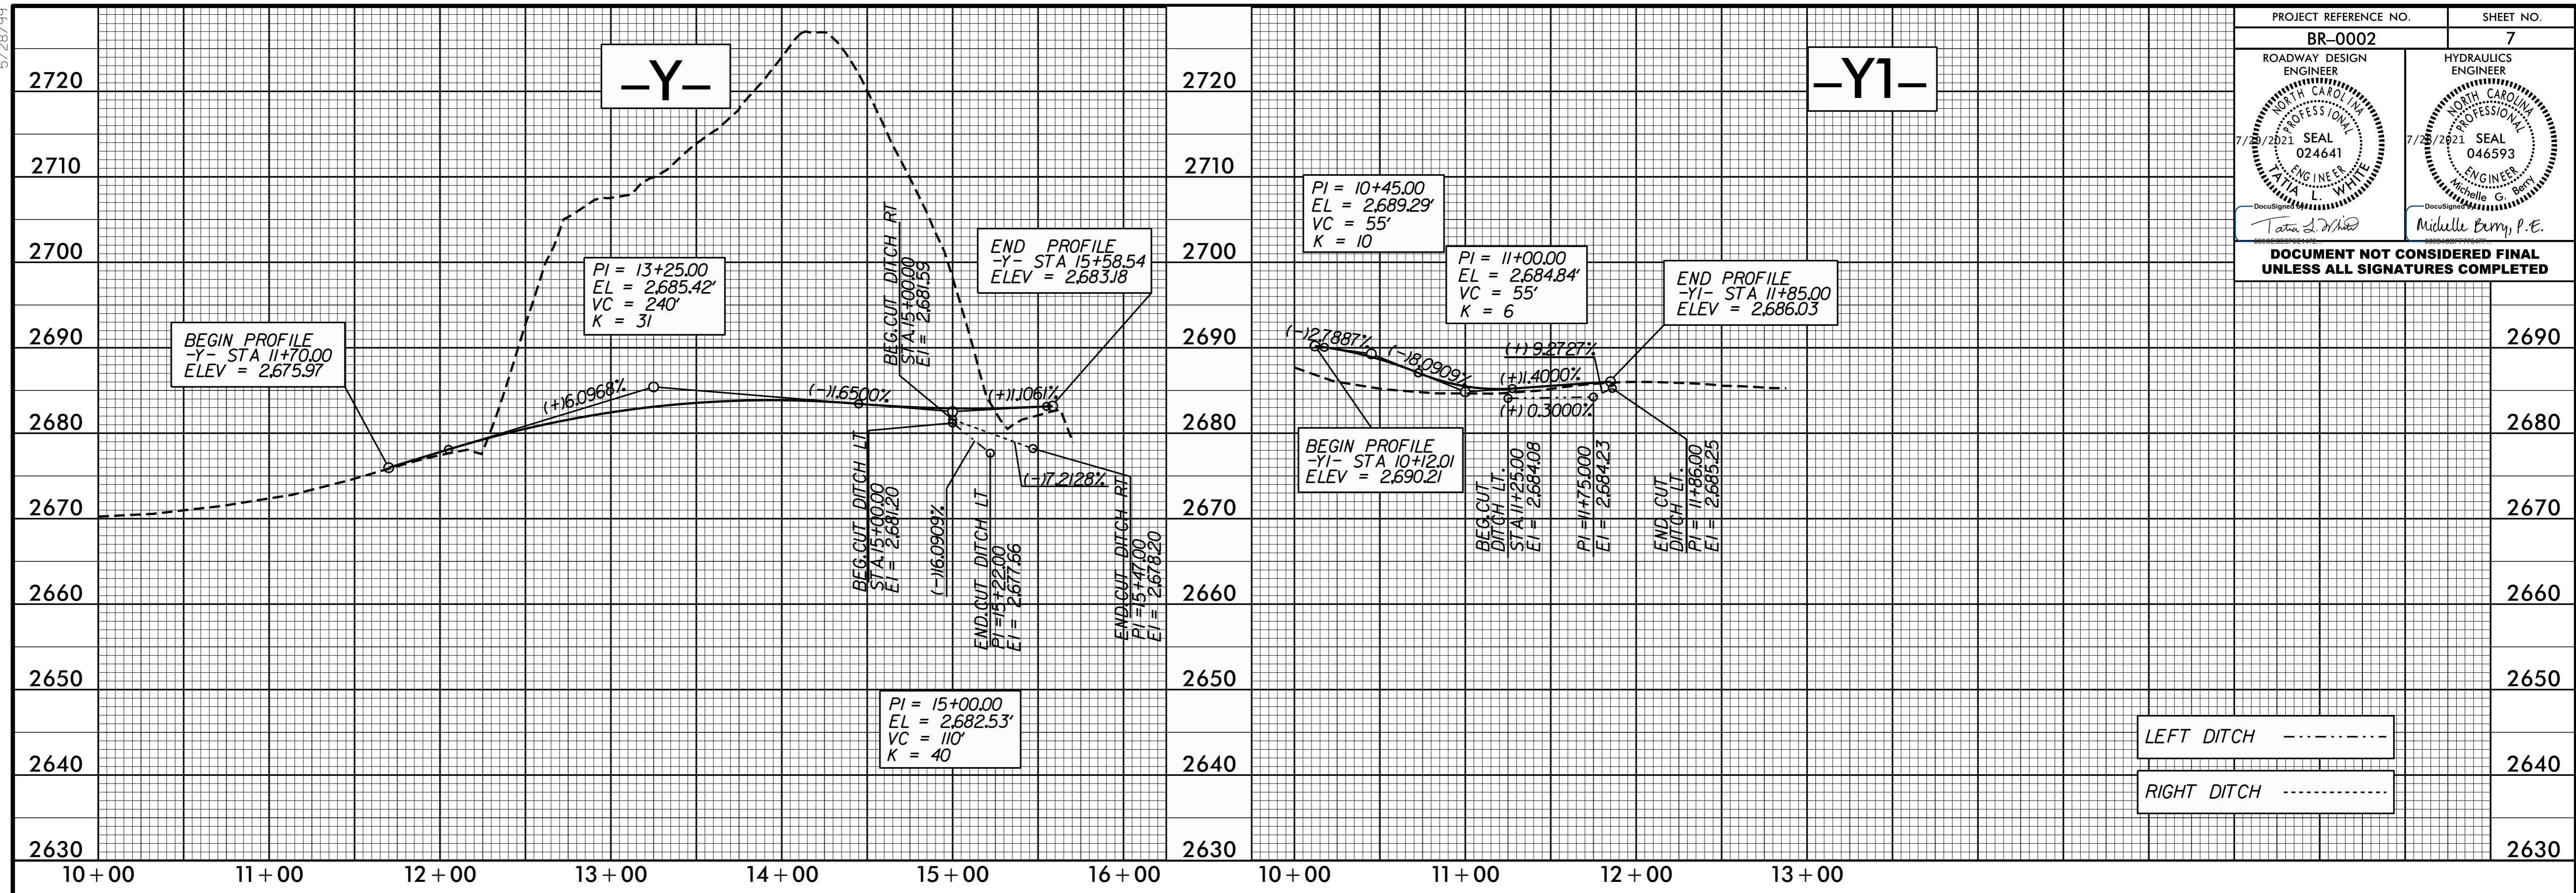

26 JUL 2021 11:20 AM 0002.rdy.plt.psh.7.dgn