


SEE TMP-5 FOR -L- CROSS-SECTIONS

TEMPORARY PAVEMENT MARKING LEGEND	
P1	- PAINT - WHITE EDGELINE - (4")
P4	- PAINT - WHITE MINISKIP - (4")

REFER TO RSD NOS. 1205.01 AND 1205.02 FOR PLACEMENT OF TEMPORARY PAVEMENT MARKINGS UNLESS NOTED OTHERWISE.

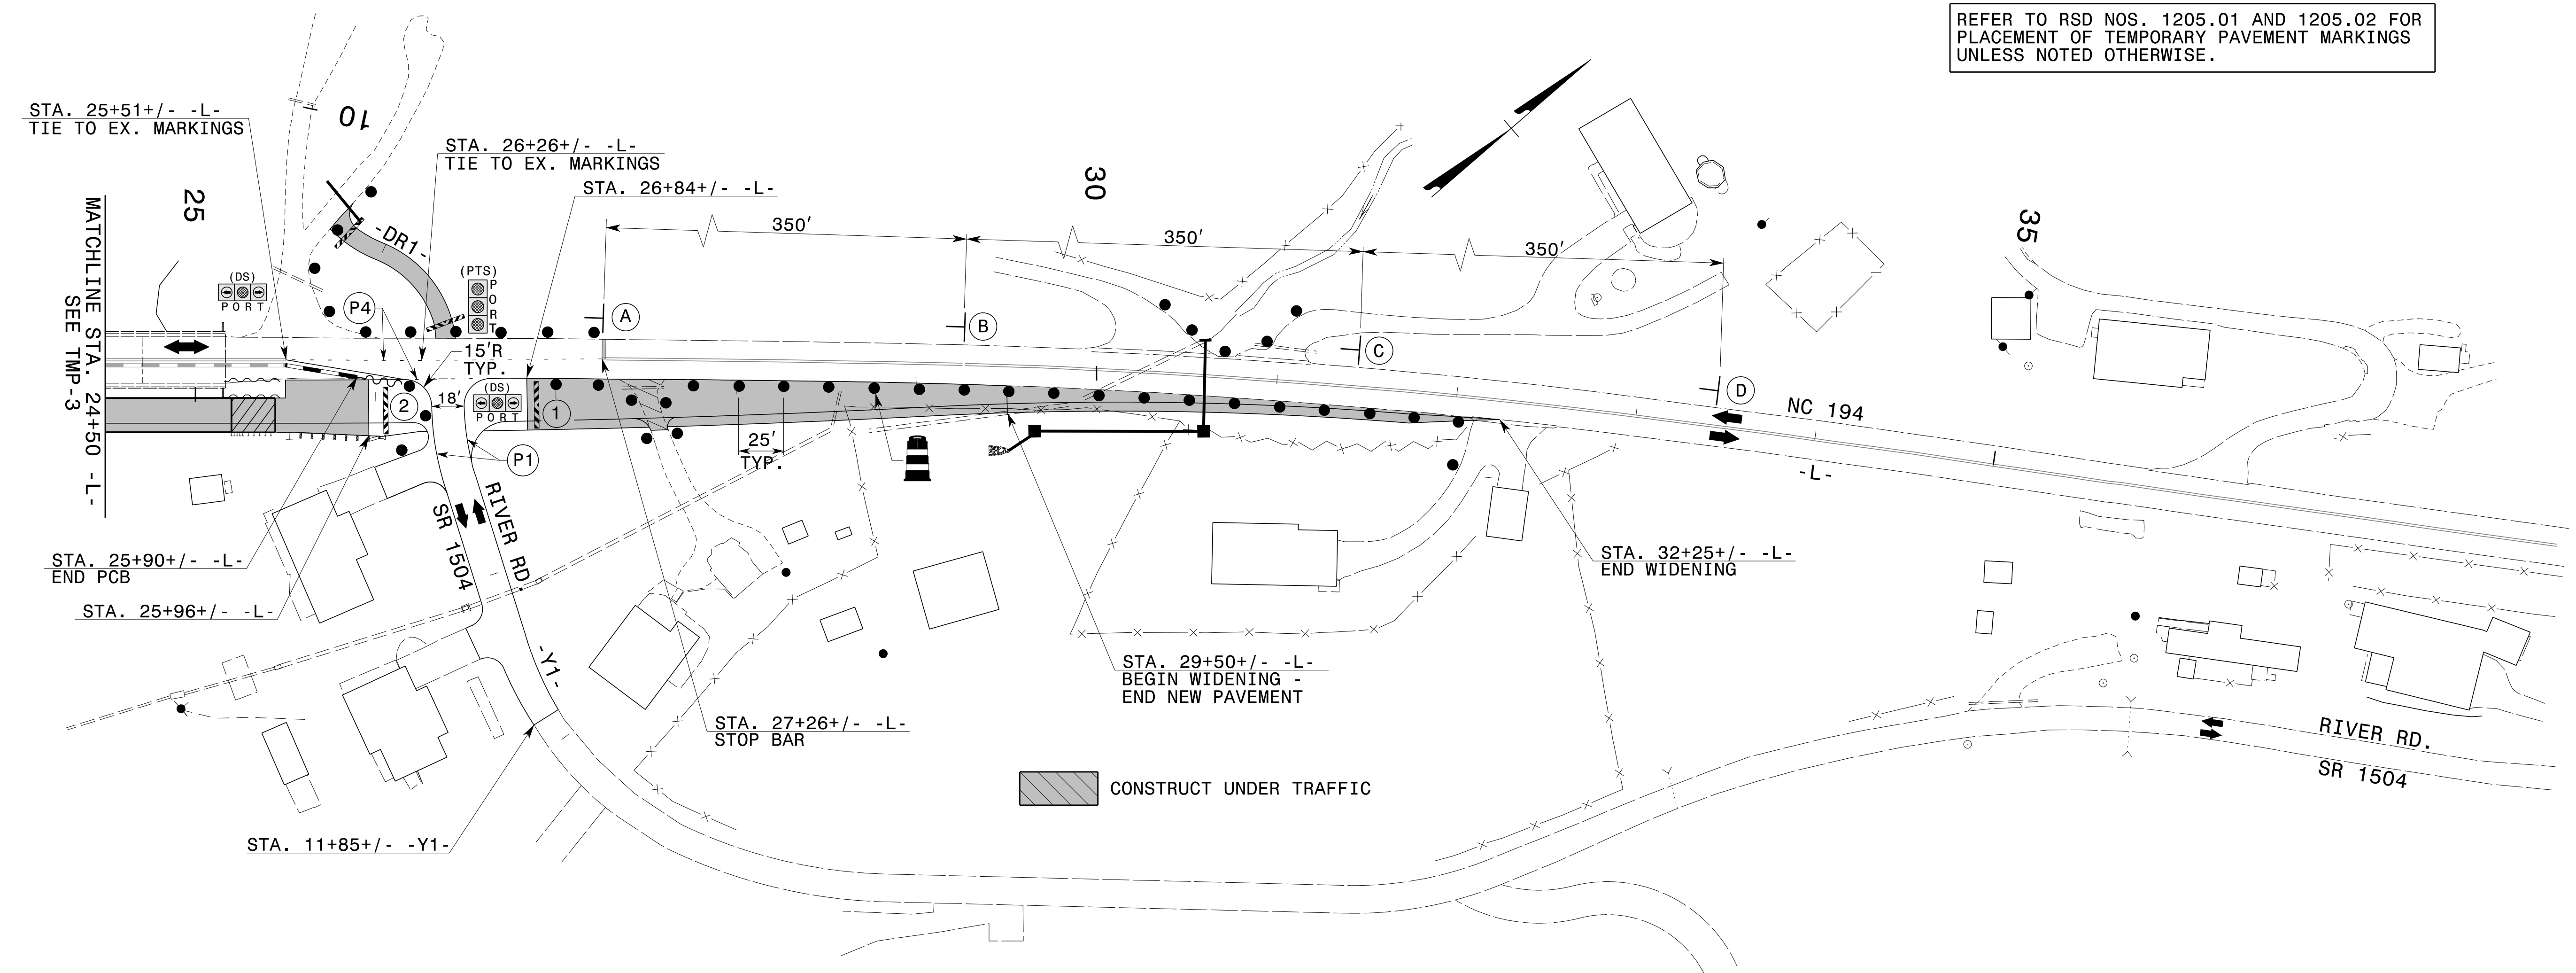

CONTRACTOR SHALL MAINTAIN ACCESS TO ALL DRIVEWAYS

APPROVED: *Karen Davis*
 DATE: 8/16/2021

DOCUMENT NOT CONSIDERED FINAL UNLESS ALL SIGNATURES COMPLETED

PHASE I DETAILS