
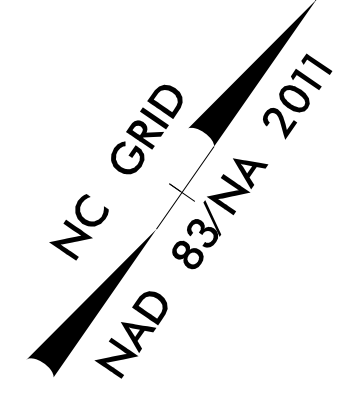
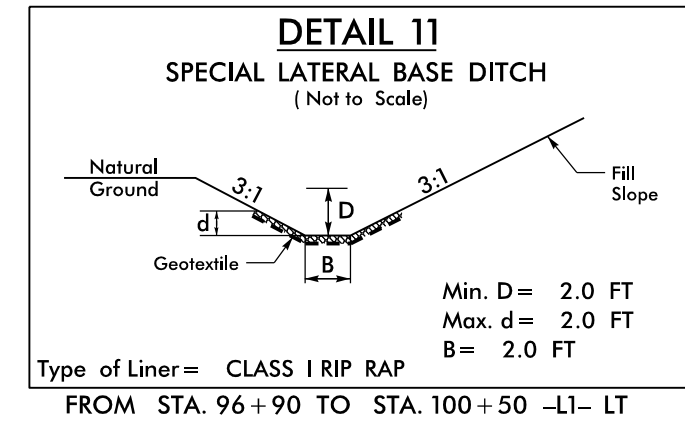


8/17/99

PROJECT REFERENCE NO. U-4405A	SHEET NO. 4A
R/W SHEET NO. U-4405 PSH 4A	
ROADWAY DESIGN ENGINEER SEAL 024929	HYDRAULICS ENGINEER SEAL 20147
DOCUMENT NOT CONSIDERED FINAL UNLESS ALL SIGNATURES COMPLETED	

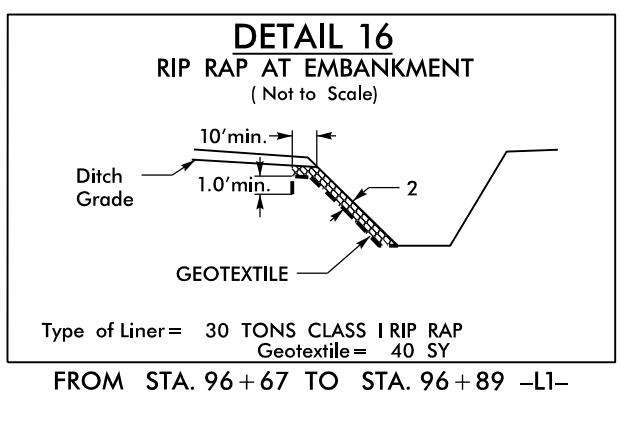


-Y50-

PI Sta 13+13.27
 $\Delta = 43' 14" 06.3" (RT)$
 $D = 9' 57" 52.1"$
 $L = 433.89'$
 $T = 227.86'$
 $R = 575.00'$

-LI-

PI Sta 101+73.28
 $\Delta = 20' 51' 47.4" (RT)$
 $D = 2' 47' 41.7"$
 $L = 746.47'$
 $T = 377.41'$
 $R = 2,050.00'$

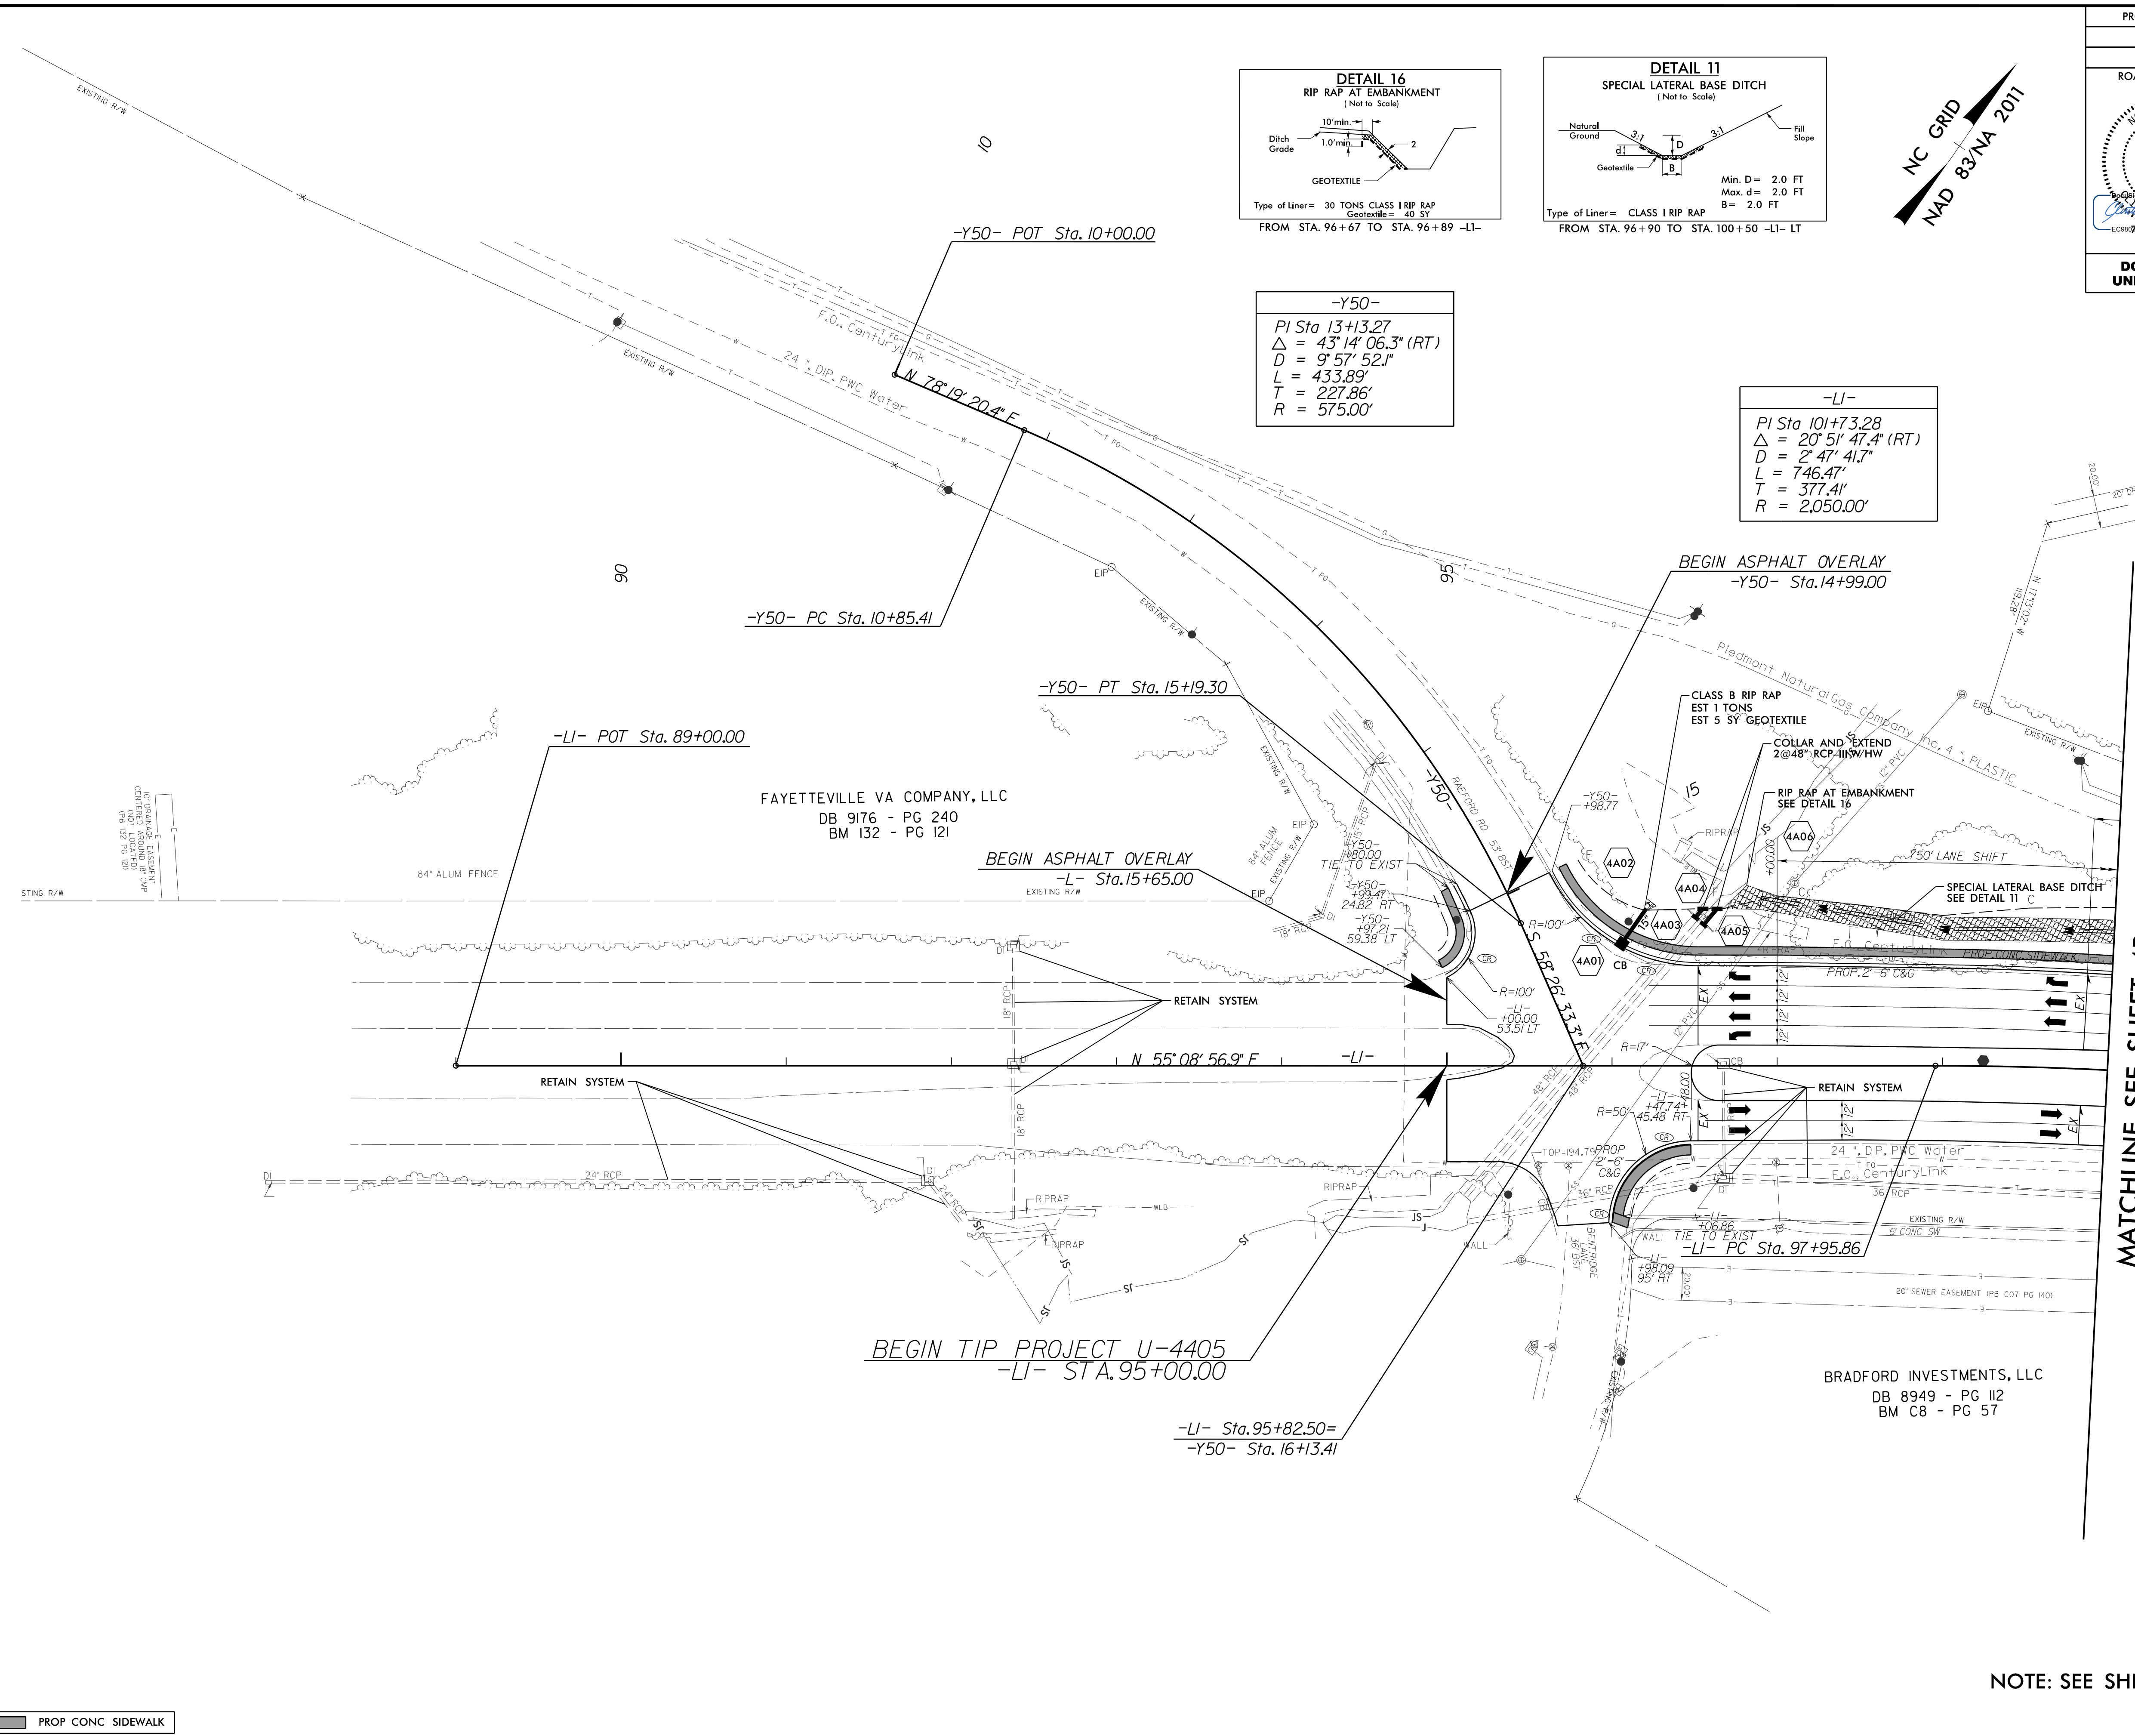

MATCHLINE SEE SHEET 4B
-LI- STA 99+00

PROP CONC SIDEWALK

NOTE: SEE SHEET 39 FOR -LI- PROFILE

15 JUN 2021 10:02
 R:\Projects\2021\U-4405A\rdw_psh_04a.dgn
 \$\$\$\$\$\$SYTIME\$\$\$\$\$