




8.17.17.99

PROJECT REFERENCE NO.	SHEET NO.
U-4405A	4B
RW SHEET NO.	U-4405 PSH 4B
ROADWAY DESIGN ENGINEER	HYDRAULICS ENGINEER
<b>DOCUMENT NOT CONSIDERED FINAL UNLESS ALL SIGNATURES COMPLETED</b>	

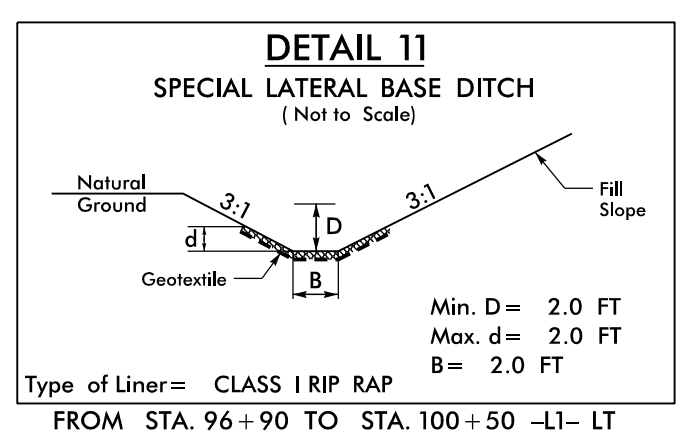

-LI-

PI Sta 101+73.28  
 $\Delta = 20' 5" 47.4" (RT)$   
 $D = 2' 47' 41.7"$   
 $L = 746.47'$   
 $T = 377.41'$   
 $R = 2,050.00'$   
 $SE = EXIST.$

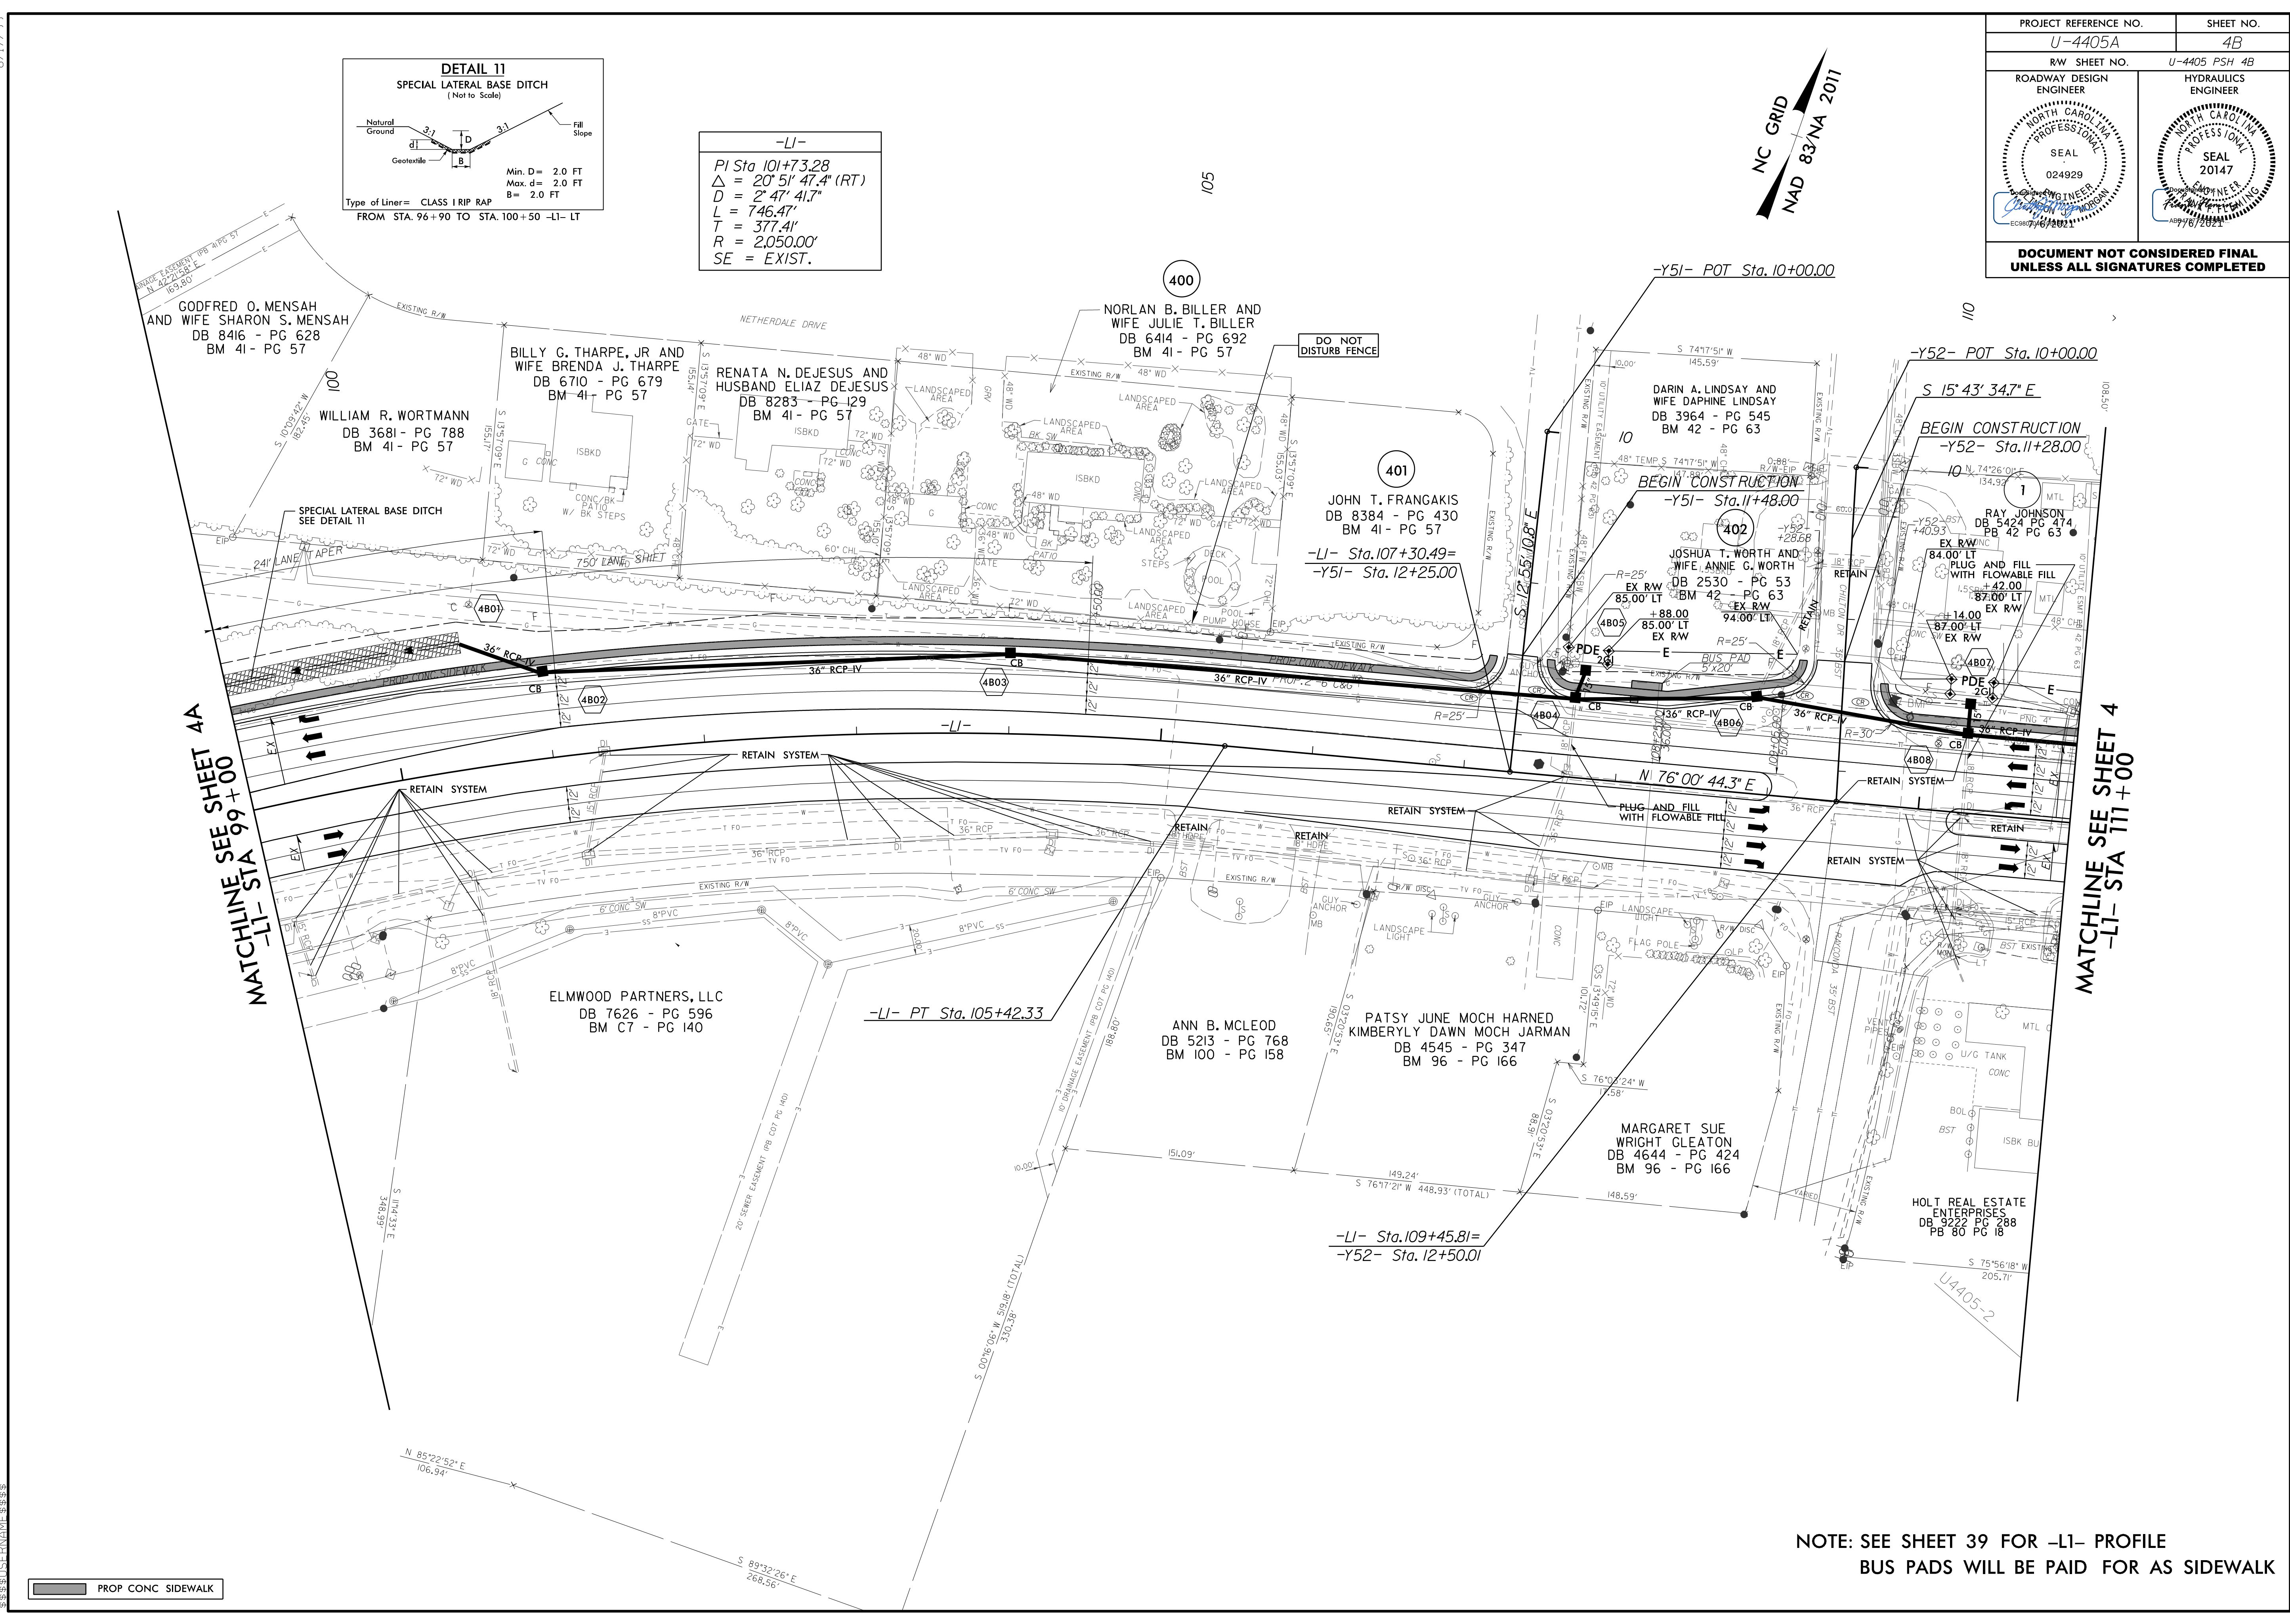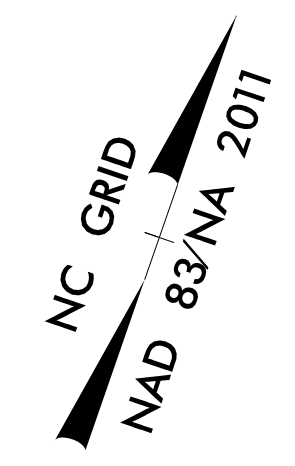

MATCHLINE SEE SHEET 4A  
-LI- STA 99+00

MATCHLINE SEE SHEET 4  
-LI- STA 111+00

PROP CONC SIDEWALK

NOTE: SEE SHEET 39 FOR -LI- PROFILE  
 BUS PADS WILL BE PAID FOR AS SIDEWALK

8.17.17.99  
 U:\4405A\_rdw\_esh\_04B.dgn  
 8/17/2017 14:21  
 R:\Road\4405A\_rdw\_esh\_04B.dgn  
 8/17/2017 14:21