


8.17.19

PROJECT REFERENCE NO. U-4405A		SHEET NO. 4	
RW SHEET NO. U-4405 PSH 4		HYDRAULICS ENGINEER	
ROADWAY DESIGN ENGINEER		SEAL 20147	
DOCUMENT NOT CONSIDERED FINAL UNLESS ALL SIGNATURES COMPLETED			

MATCHLINE SEE SHEET 4B  
-L1- STA 11+00

MATCHLINE SEE SHEET 5  
-L- STA 22+00

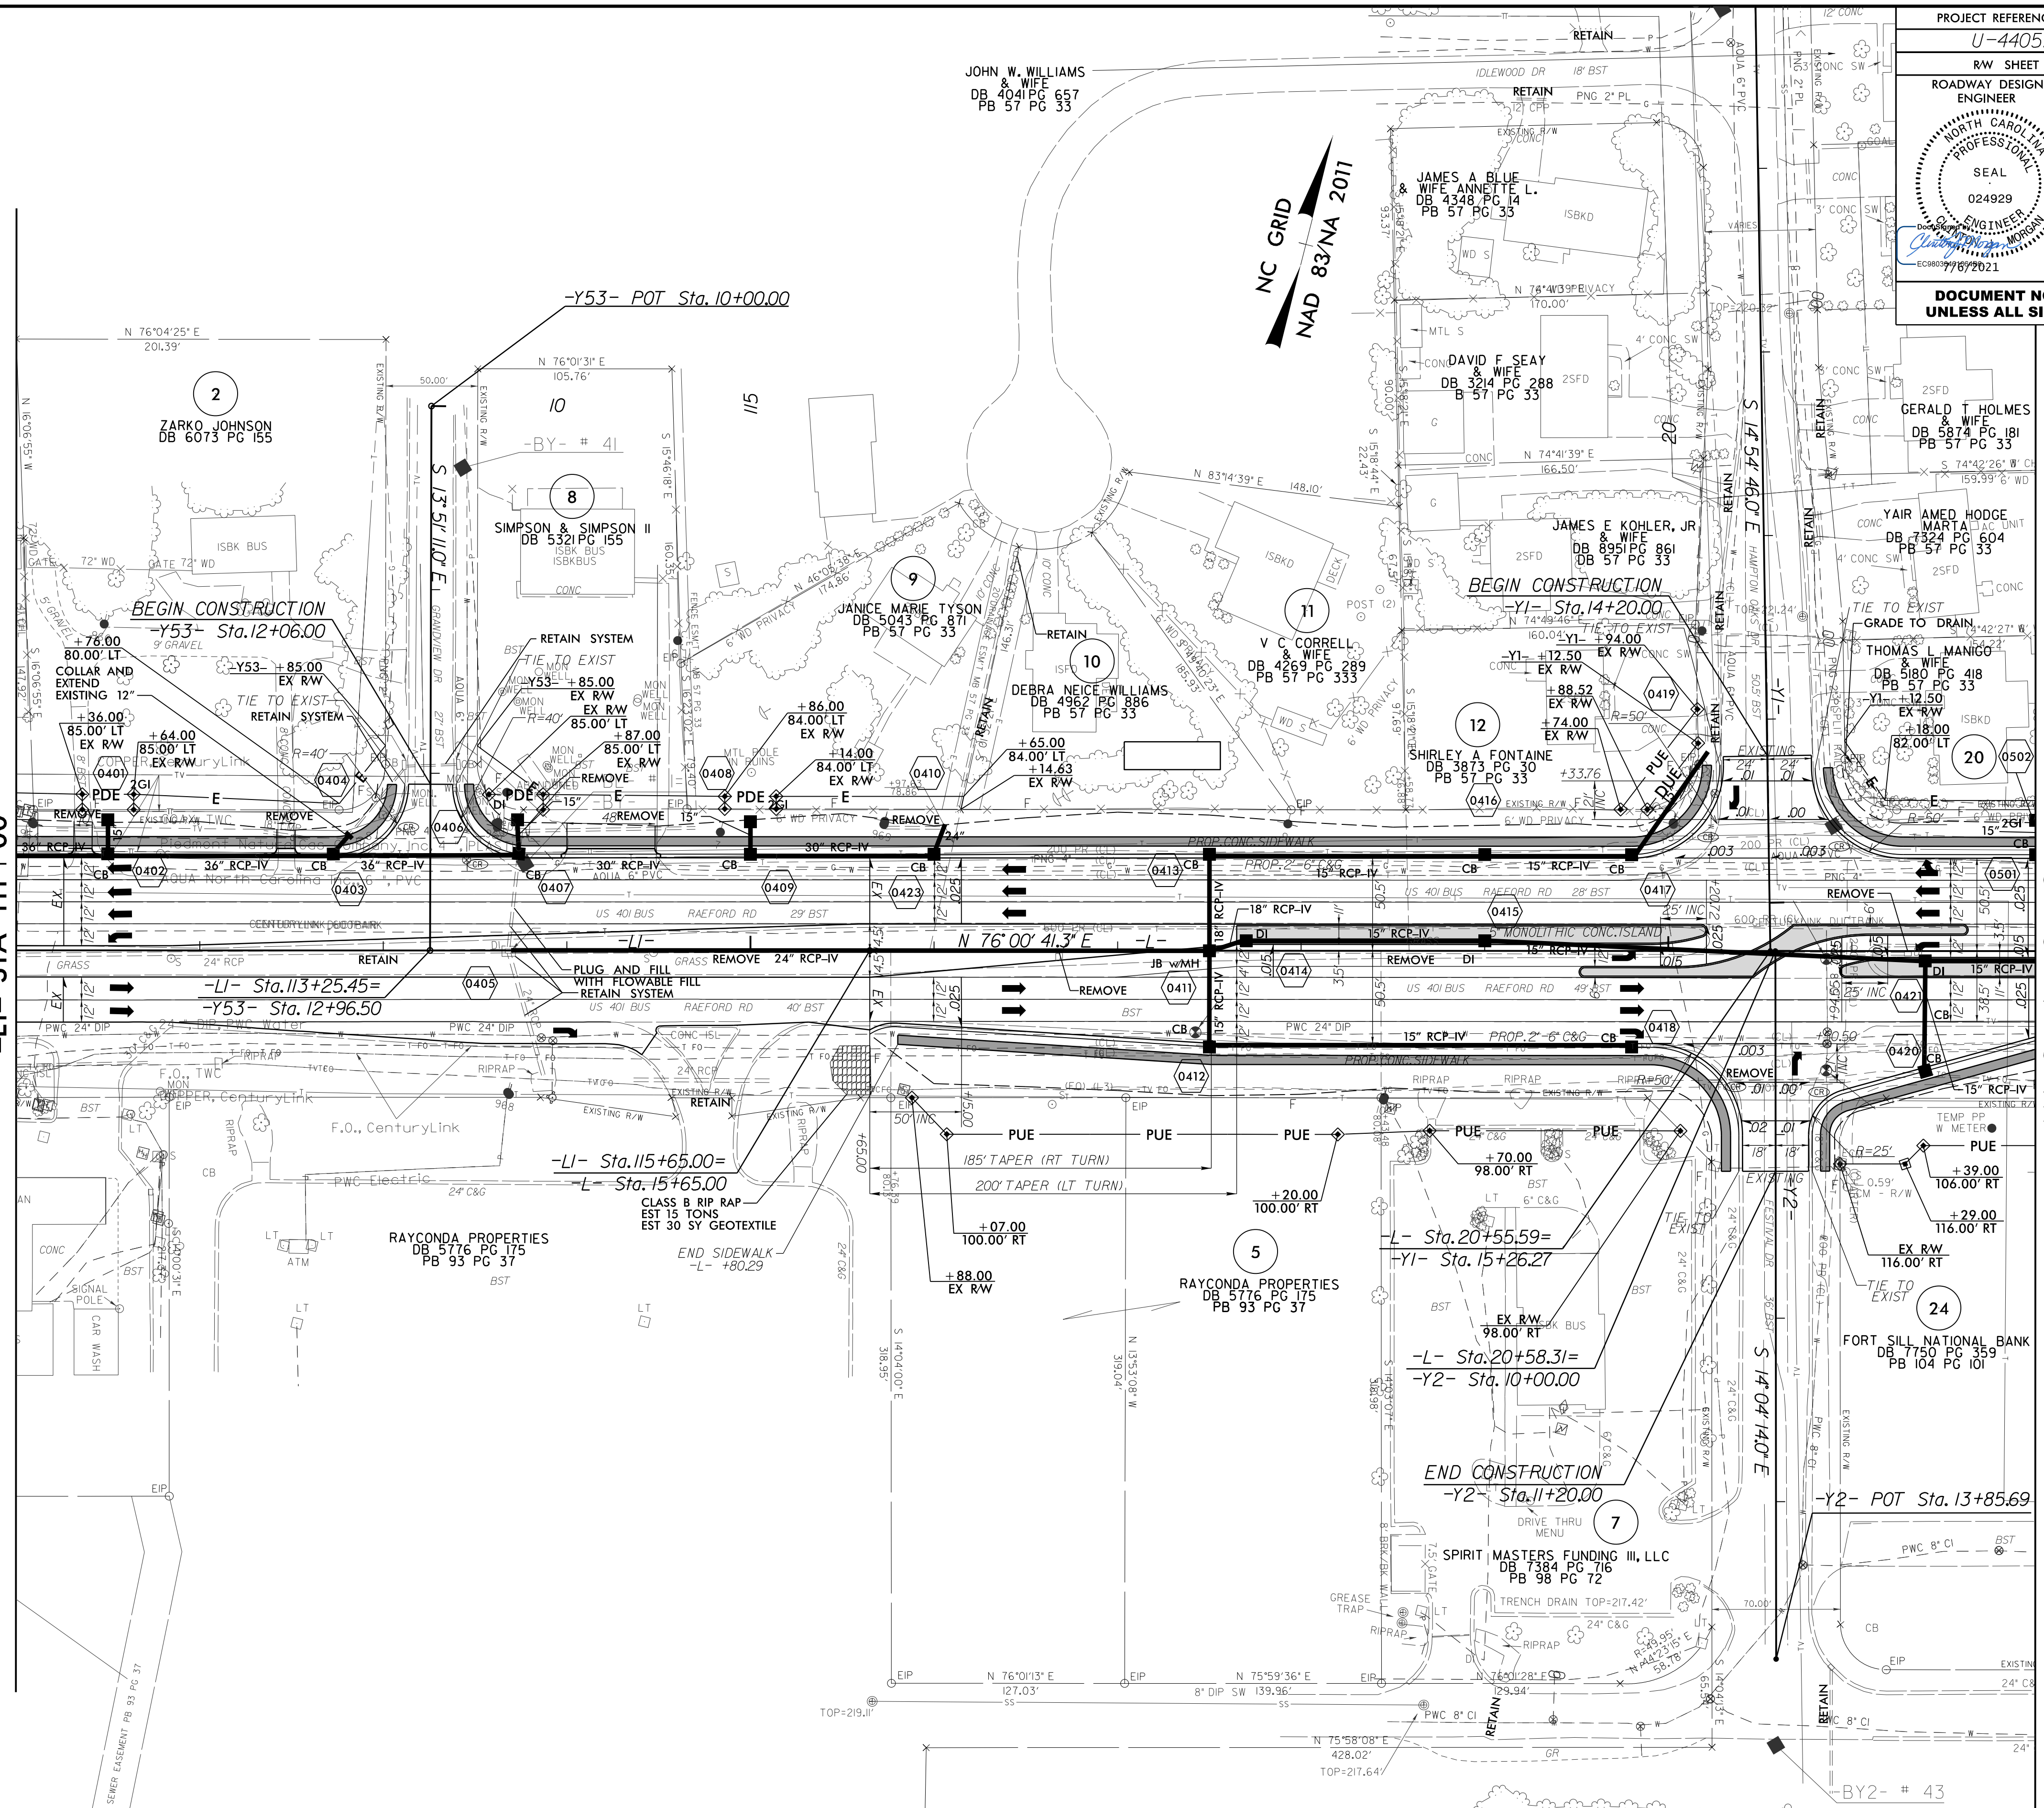

PC: JUL-2021 08:33  
PC: Roadway Design  
PC: U-4405A\_rdw\_psh\_04.dgn  
PC: 8.17.19 10:58 AM

PROP CONC SIDEWALK

NOTE: SEE SHEET 33 FOR -L- PROFILE  
SEE SHEET 36 FOR -Y1- PROFILE  
SEE SHEET 37 FOR -Y2- PROFILE  
SEE SHEET 39 FOR -L1- PROFILE  
SEE SHEET 2B-1 FOR INTERSECTION DETAILS