
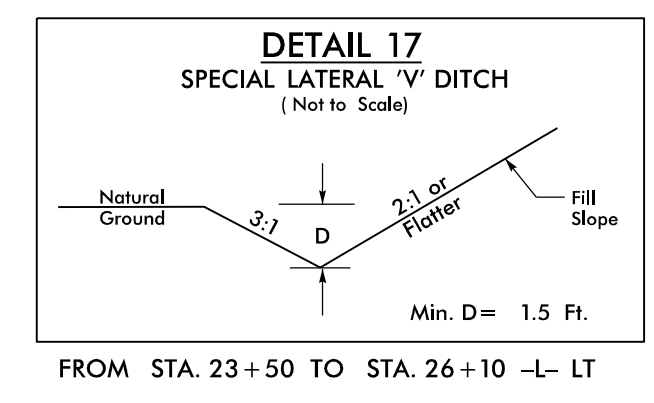


PROJECT REFERENCE NO.	SHEET NO.
U-4405A	5
RW SHEET NO.	U-4405 PSH 5
ROADWAY DESIGN ENGINEER	HYDRAULICS ENGINEER
DOCUMENT NOT CONSIDERED FINAL UNLESS ALL SIGNATURES COMPLETED	

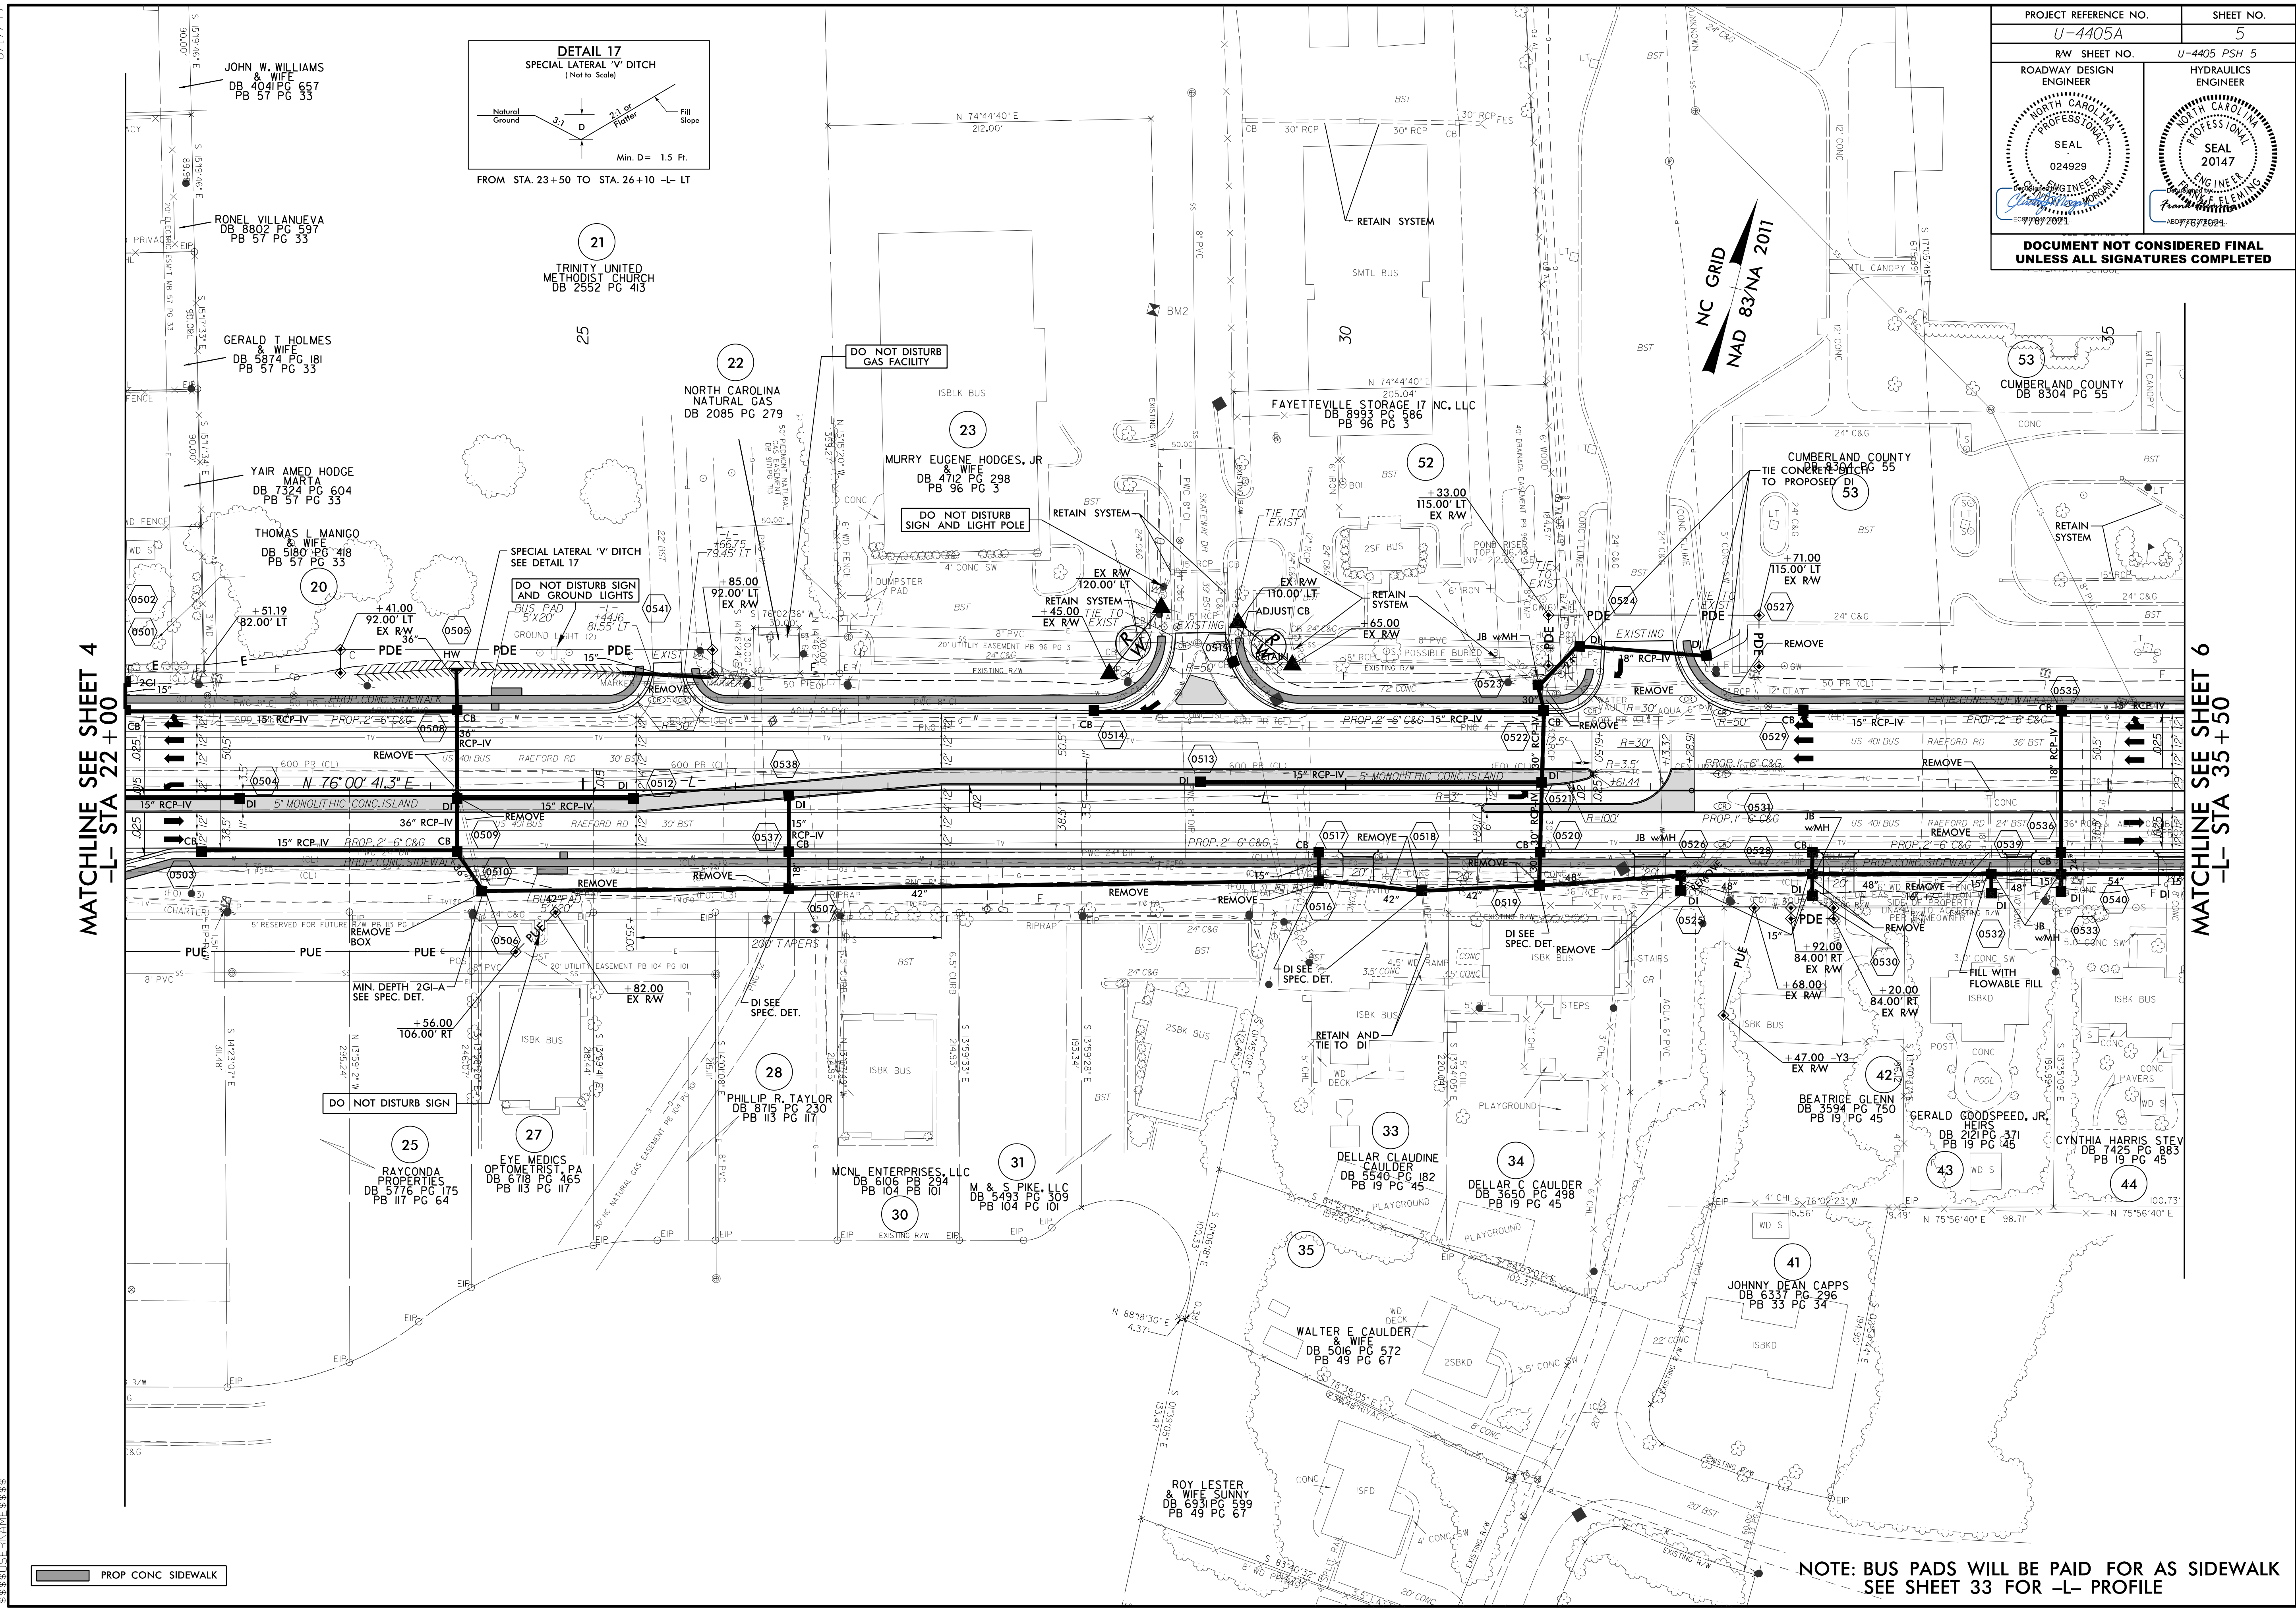

MATCHLINE SEE SHEET 4  
-L- STA 22+00

MATCHLINE SEE SHEET 6  
-L- STA 35+50

PROPOSED CONCRETE SIDEWALK

NOTE: BUS PADS WILL BE PAID FOR AS SIDEWALK  
SEE SHEET 33 FOR -L- PROFILE

B:\17\99  
 JUL-2021 08:44  
 PC:\Road\Projects\U-4405A\_rdw\_05.dgn  
 \$\$\$\$\$\$SYTIME\$\$\$\$\$