


PROJECT REFERENCE NO.	SHEET NO.
U-4405A	6
RW SHEET NO.	U-4405 PSH 6
ROADWAY DESIGN ENGINEER	HYDRAULICS ENGINEER
DOCUMENT NOT CONSIDERED FINAL UNLESS ALL SIGNATURES COMPLETED	

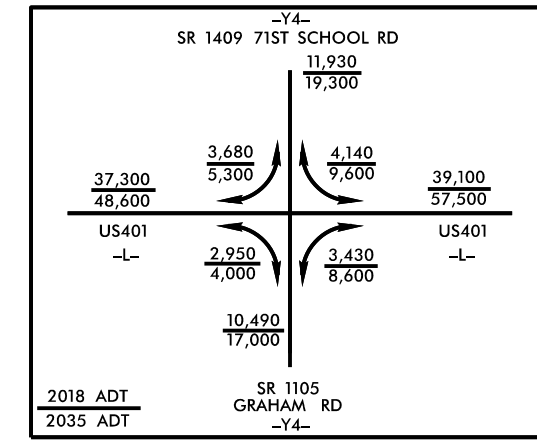

NC GRID
NAD 83/NA 2011




NOTE: COORDINATION WITH RESIDENT ENGINEER IS REQUIRED PRIOR TO ANY TREE REMOVAL ON PARCEL 55

MATCHLINE SEE SHEET 28
-SR3- STA 13+50

MATCHLINE SEE SHEET 28
-Y4- STA 16+50

MATCHLINE SEE SHEET 5
-L- STA 35+50

MATCHLINE SEE SHEET 7
-L- STA 48+00

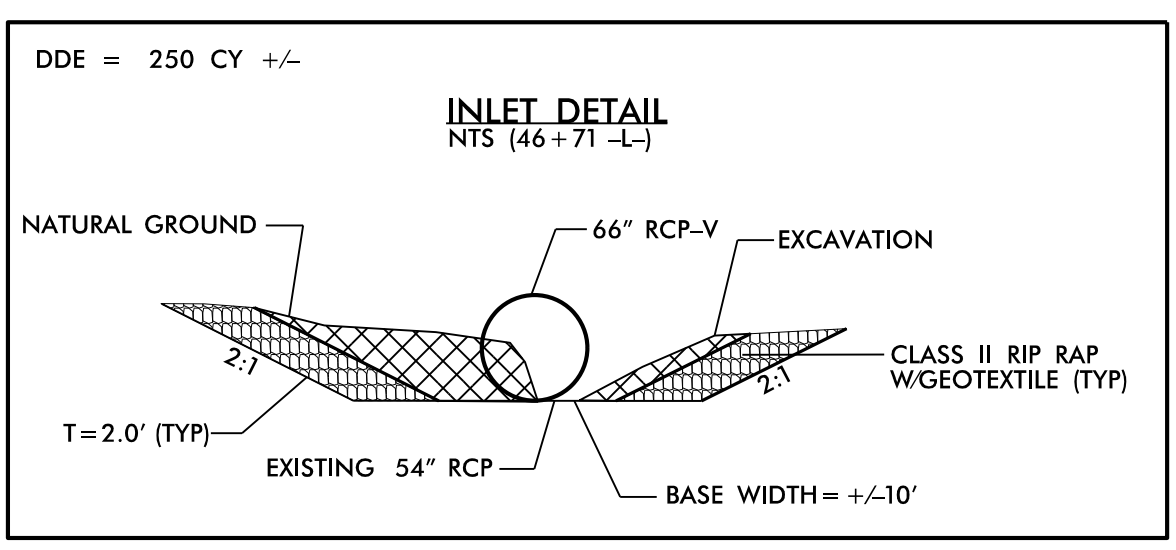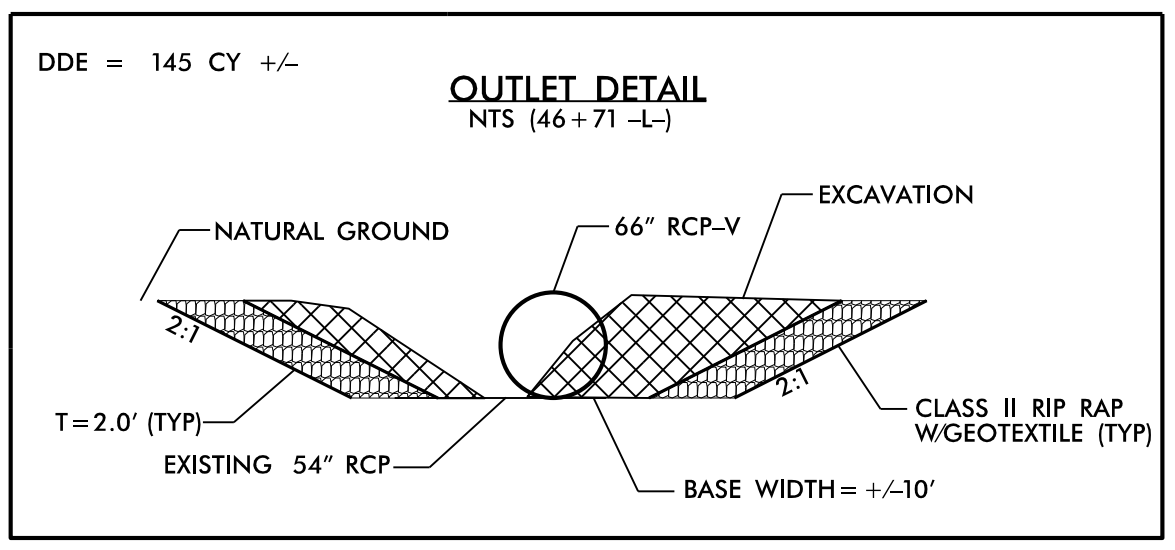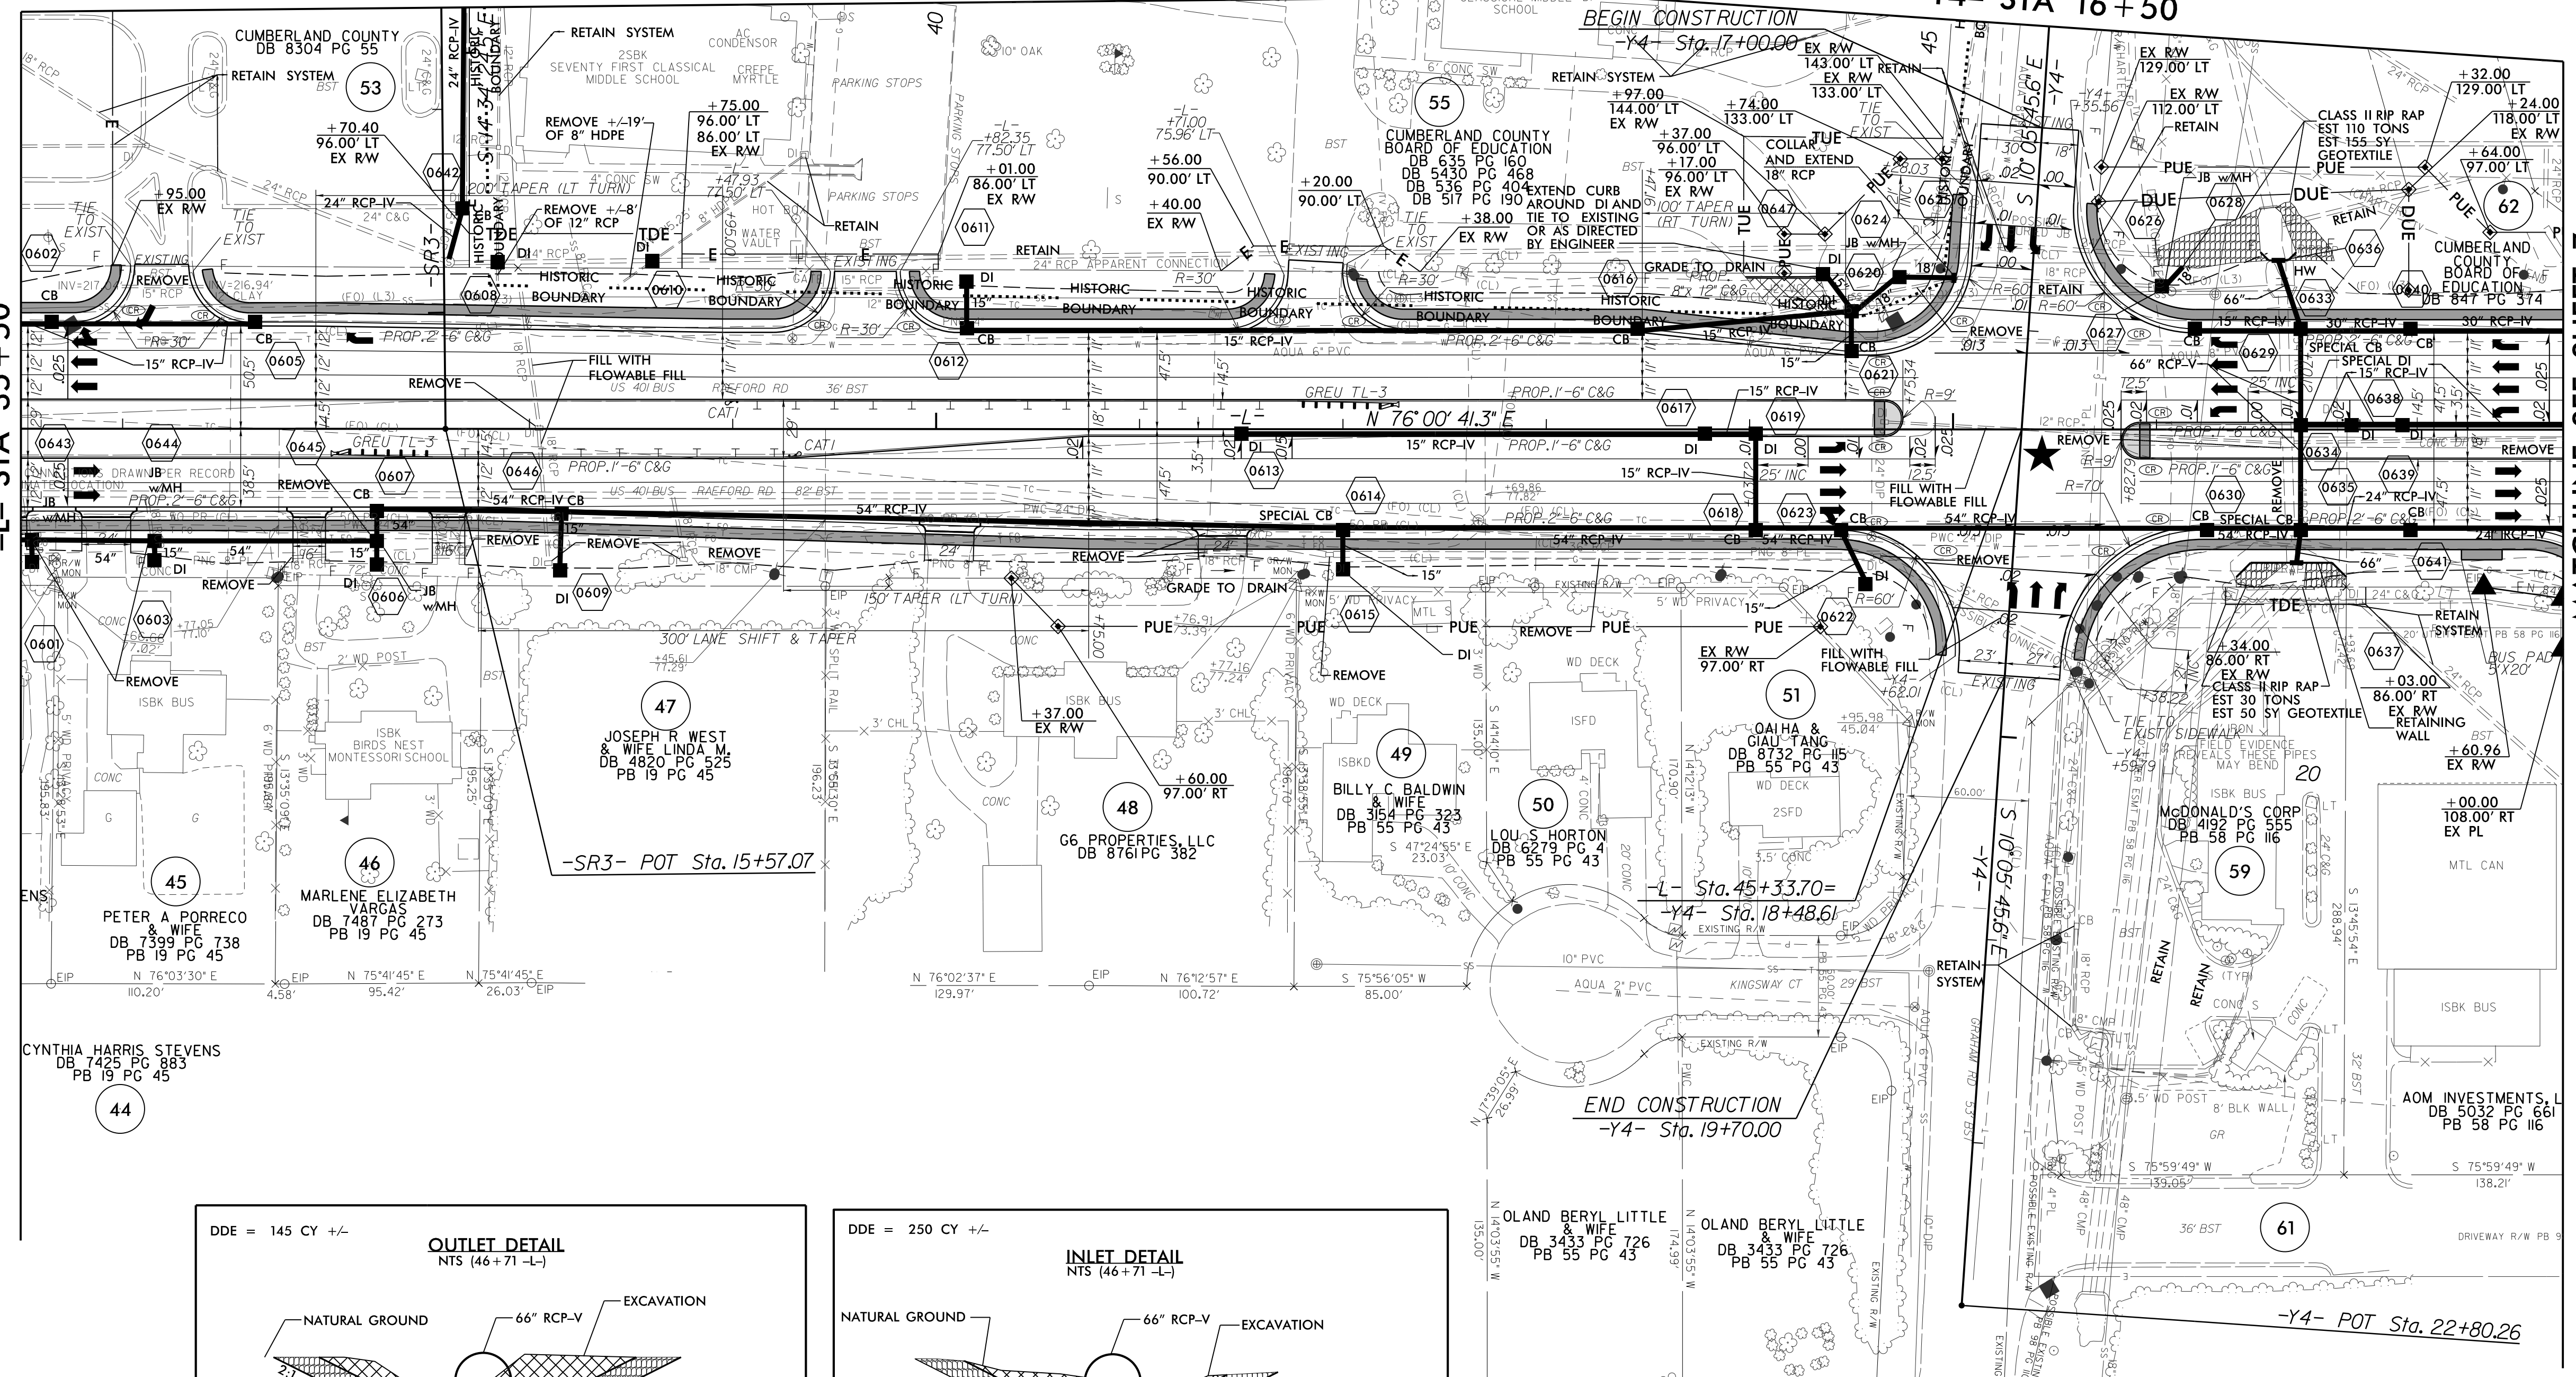

NOTE: BUS PADS WILL BE PAID FOR AS SIDEWALK
SEE SHEET 33 & 34 FOR -L- PROFILE
SEE SHEET 37 FOR -Y4- PROFILE
SEE SHEET C2-1 THRU C2-4 FOR CULVERT PLANS

8/17/99
07-AUG-2021 16:49
R:\Projects\U4405A\rdy_psh_06.dgn