



8.17.17.99

PROJECT REFERENCE NO. U-4405A	SHEET NO. 11
RW SHEET NO. U-4405 PSH II	HYDRAULICS ENGINEER
ROADWAY DESIGN ENGINEER	HYDRAULICS ENGINEER
DOCUMENT NOT CONSIDERED FINAL UNLESS ALL SIGNATURES COMPLETED	

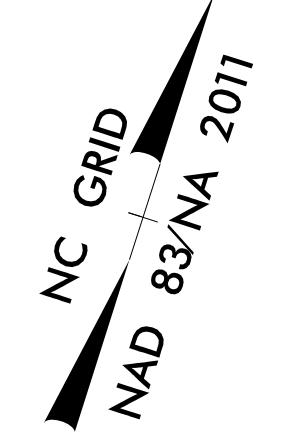

MATCHLINE SEE SHEET 10
-L- STA 101+50

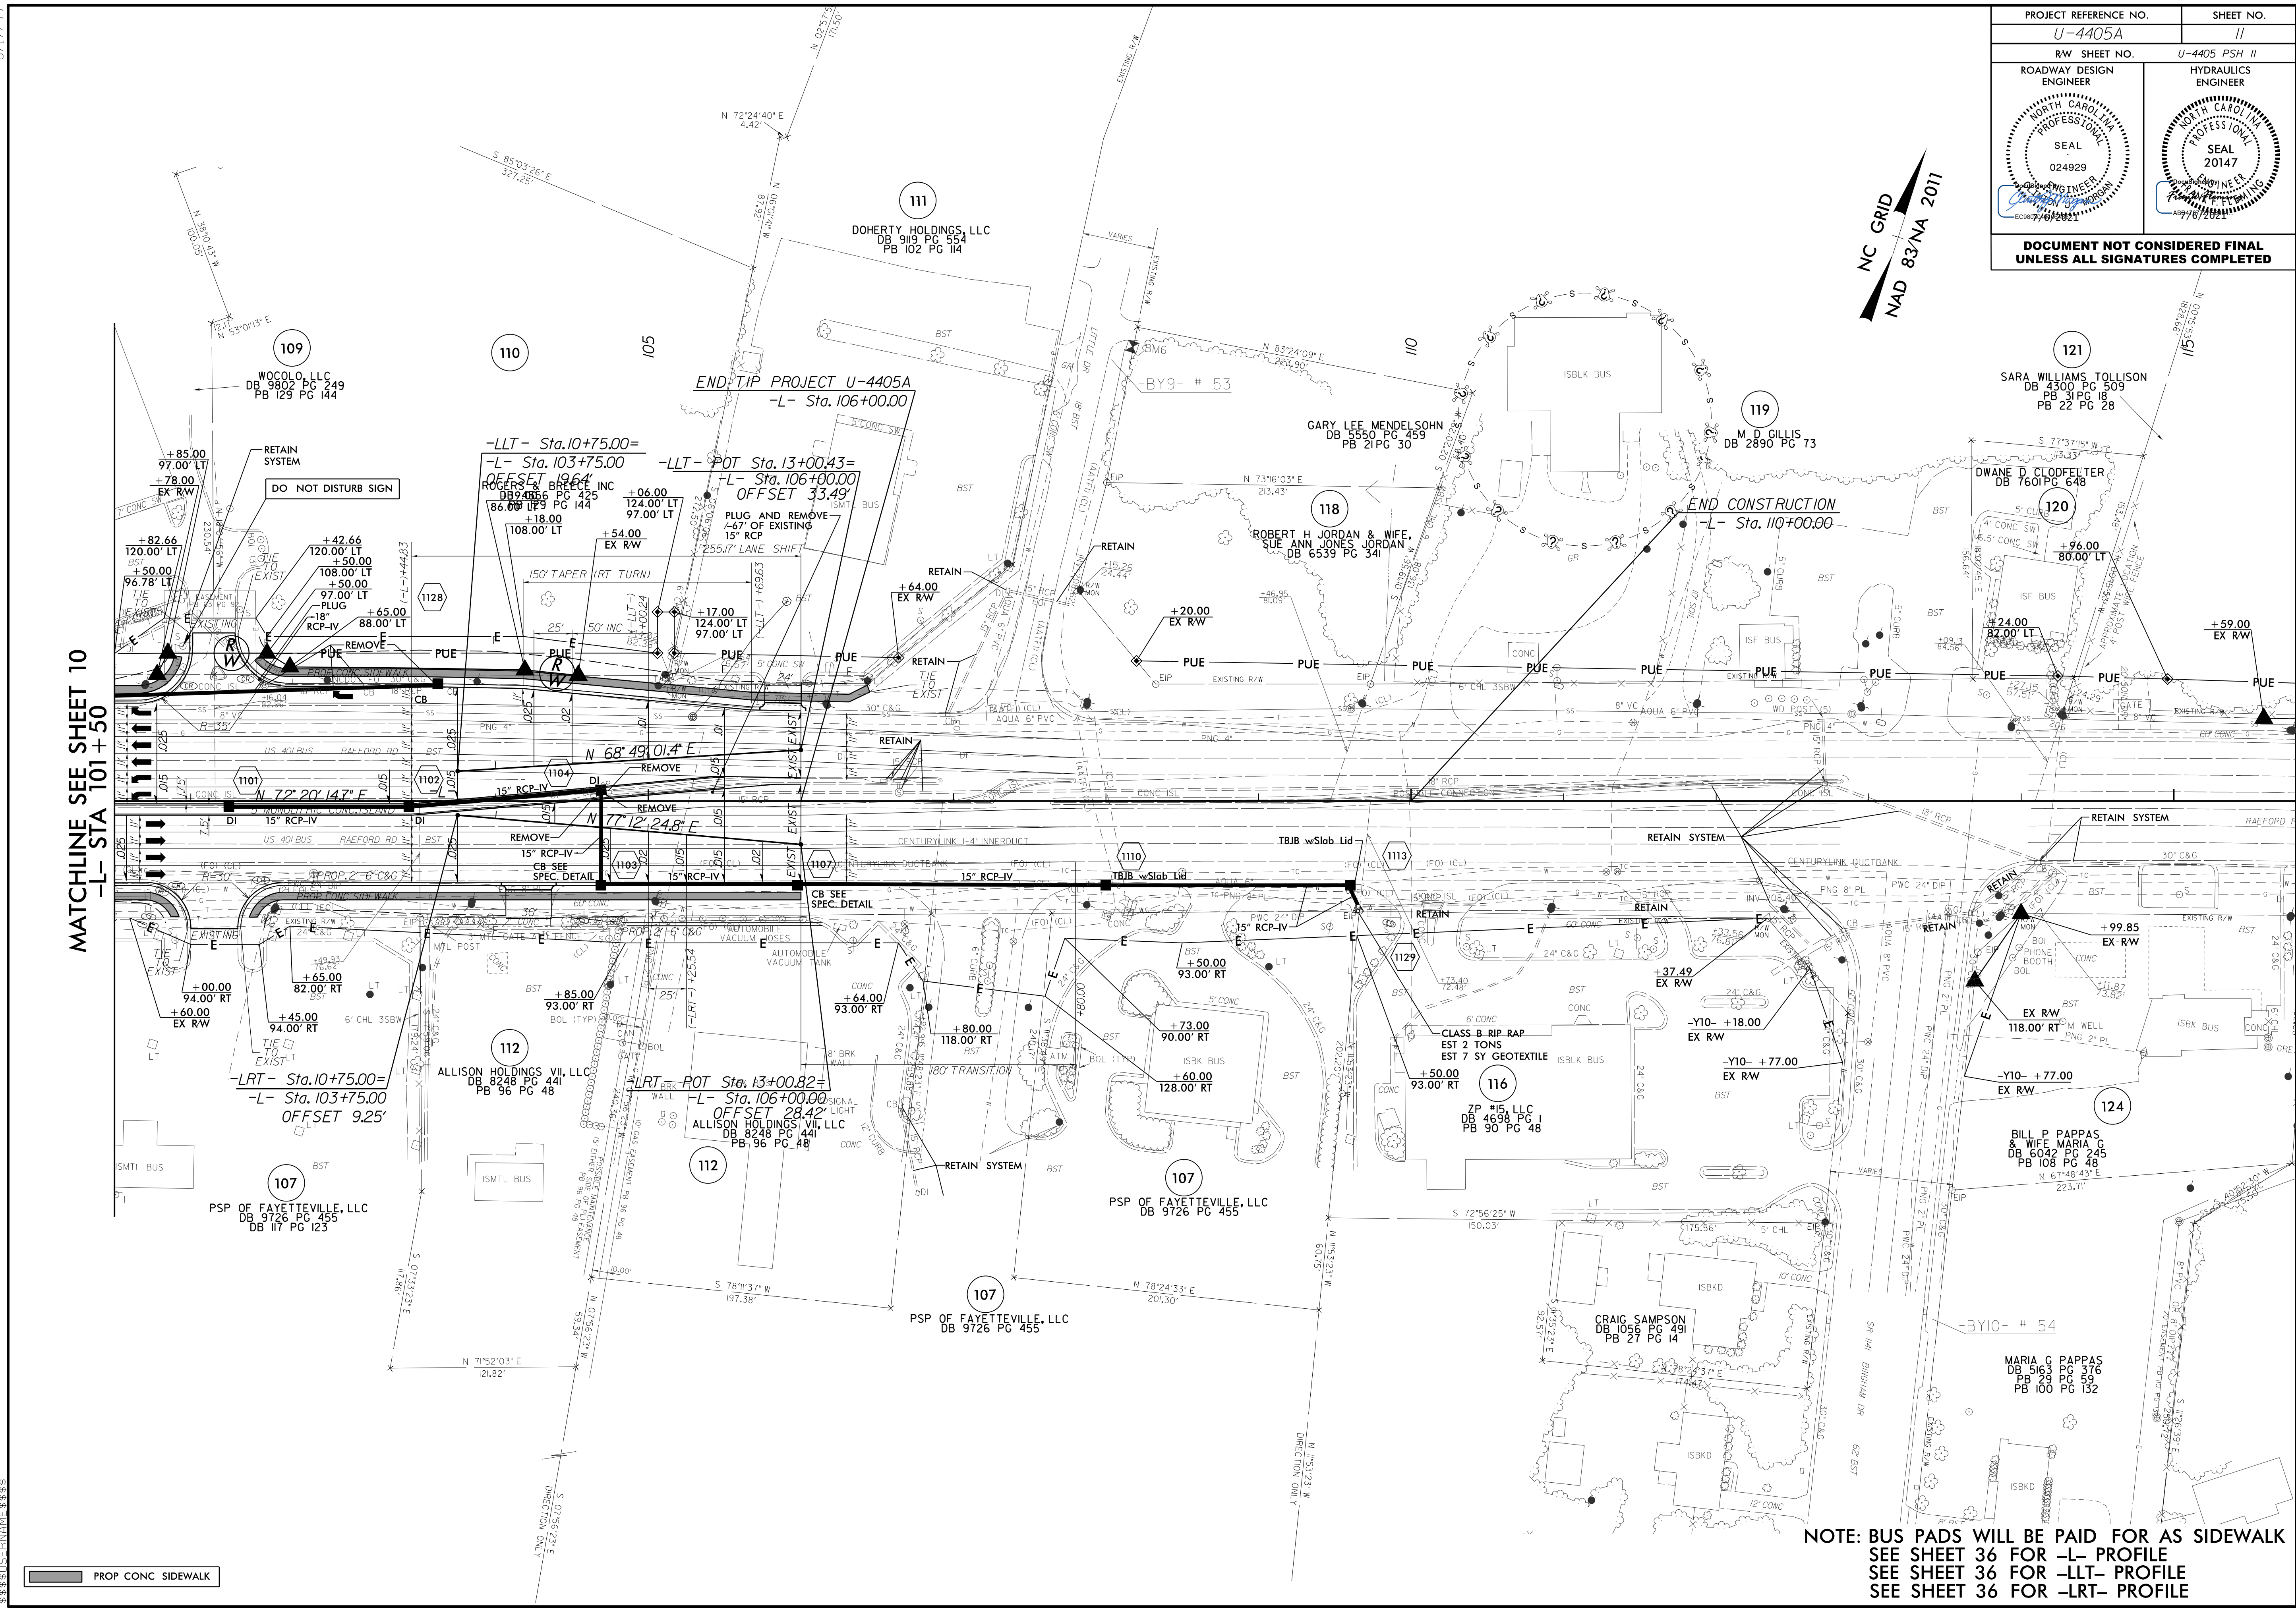

PROP CONC. SIDEWALK

NOTE: BUS PADS WILL BE PAID FOR AS SIDEWALK
SEE SHEET 36 FOR -L- PROFILE
SEE SHEET 36 FOR -LLT- PROFILE
SEE SHEET 36 FOR -LRT- PROFILE

09-11-2017 13:15 U:\4405A_rdw.psh.11.dgn
 RD:\Roadwork\4405A\11.dgn
 \$\$\$\$\$\$DISPERNAME\$\$\$\$\$\$