
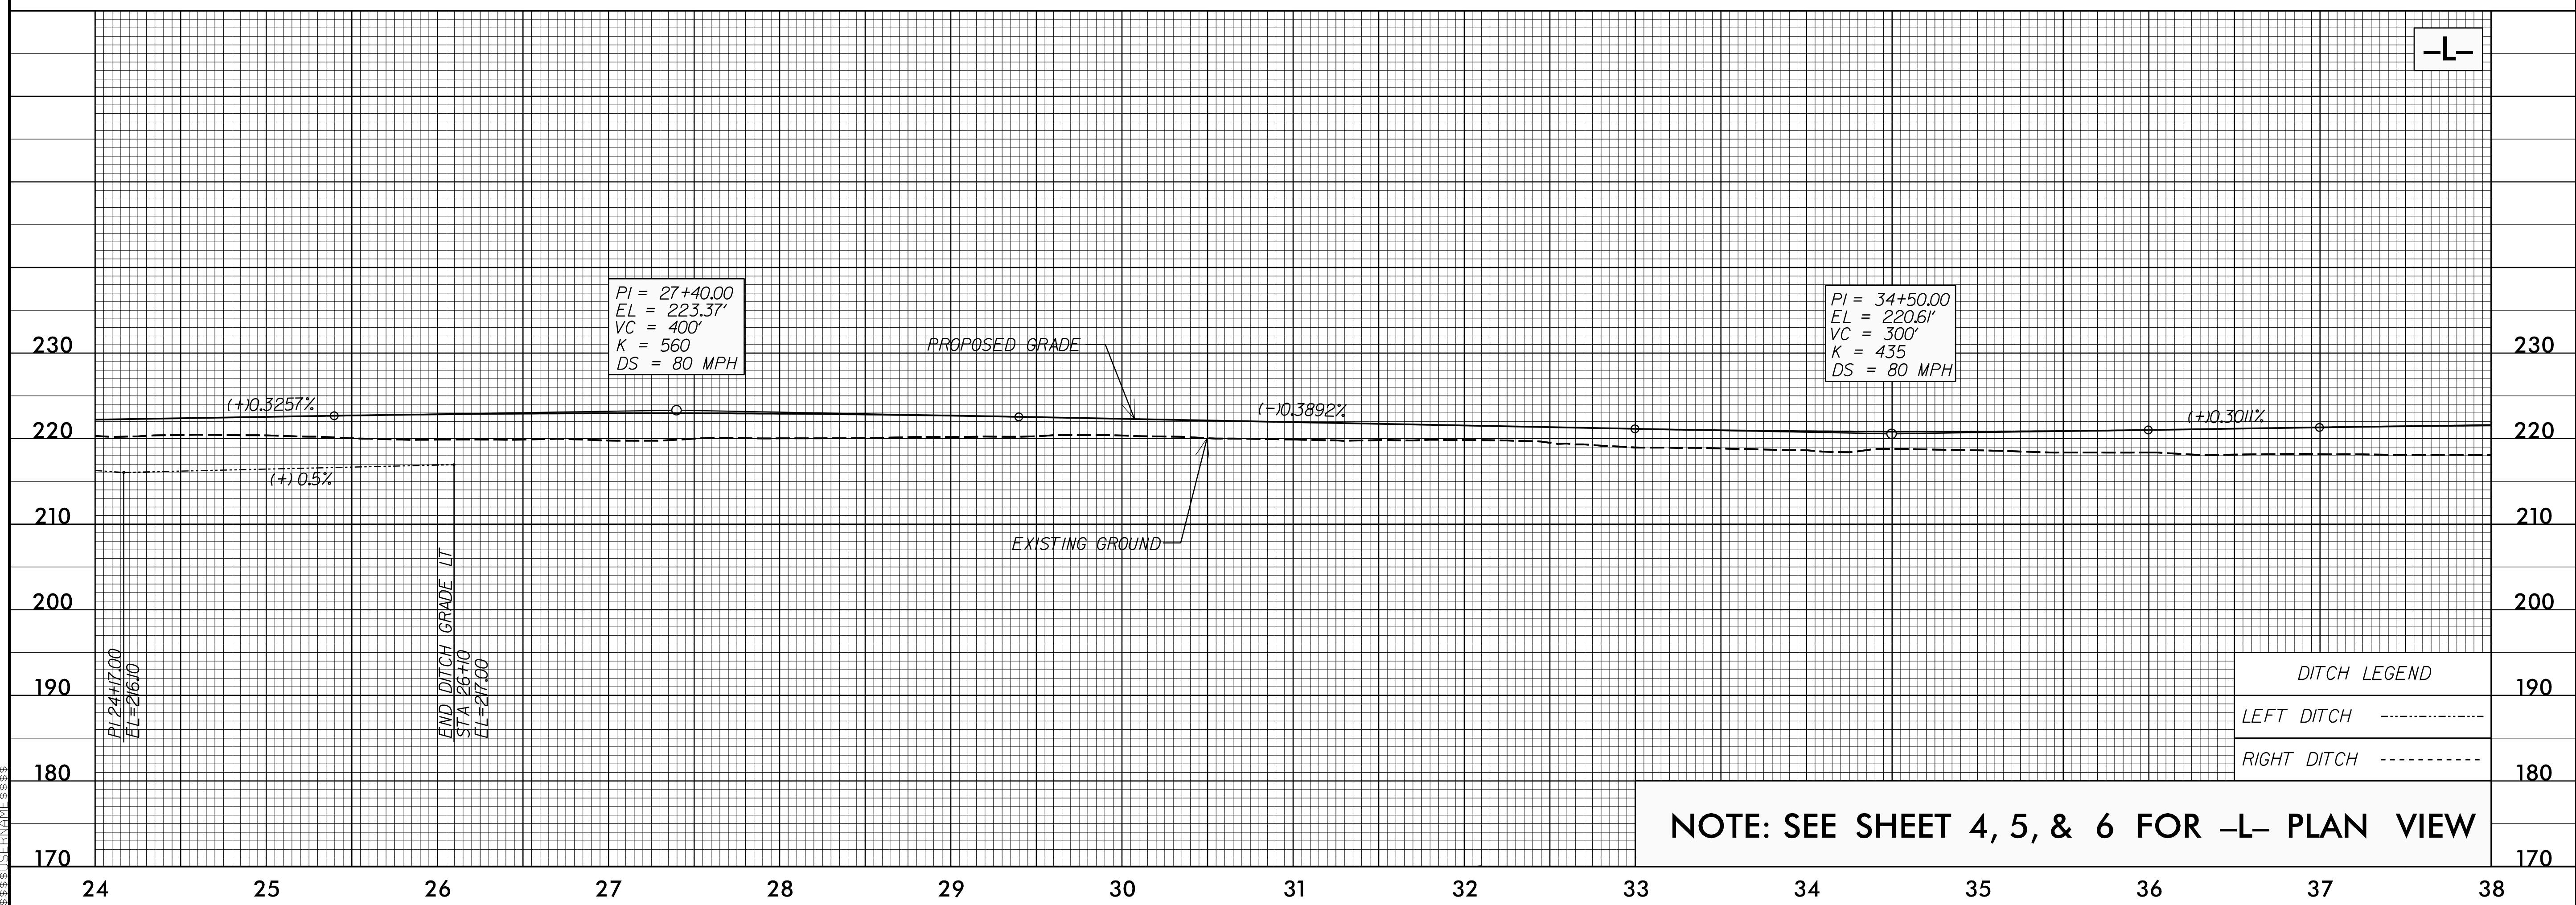


5/28/21

| | |
|--|---|
| PROJECT REFERENCE NO. U-4405A | SHEET NO. 33 |
| ROADWAY DESIGN ENGINEER SEAL 024929 NORTH CAROLINA PROFESSIONAL ENGINEER EC06976/2021 | HYDRAULICS ENGINEER SEAL 20147 NORTH CAROLINA PROFESSIONAL ENGINEER AD716/2021 |

DOCUMENT NOT CONSIDERED FINAL UNLESS ALL SIGNATURES COMPLETED

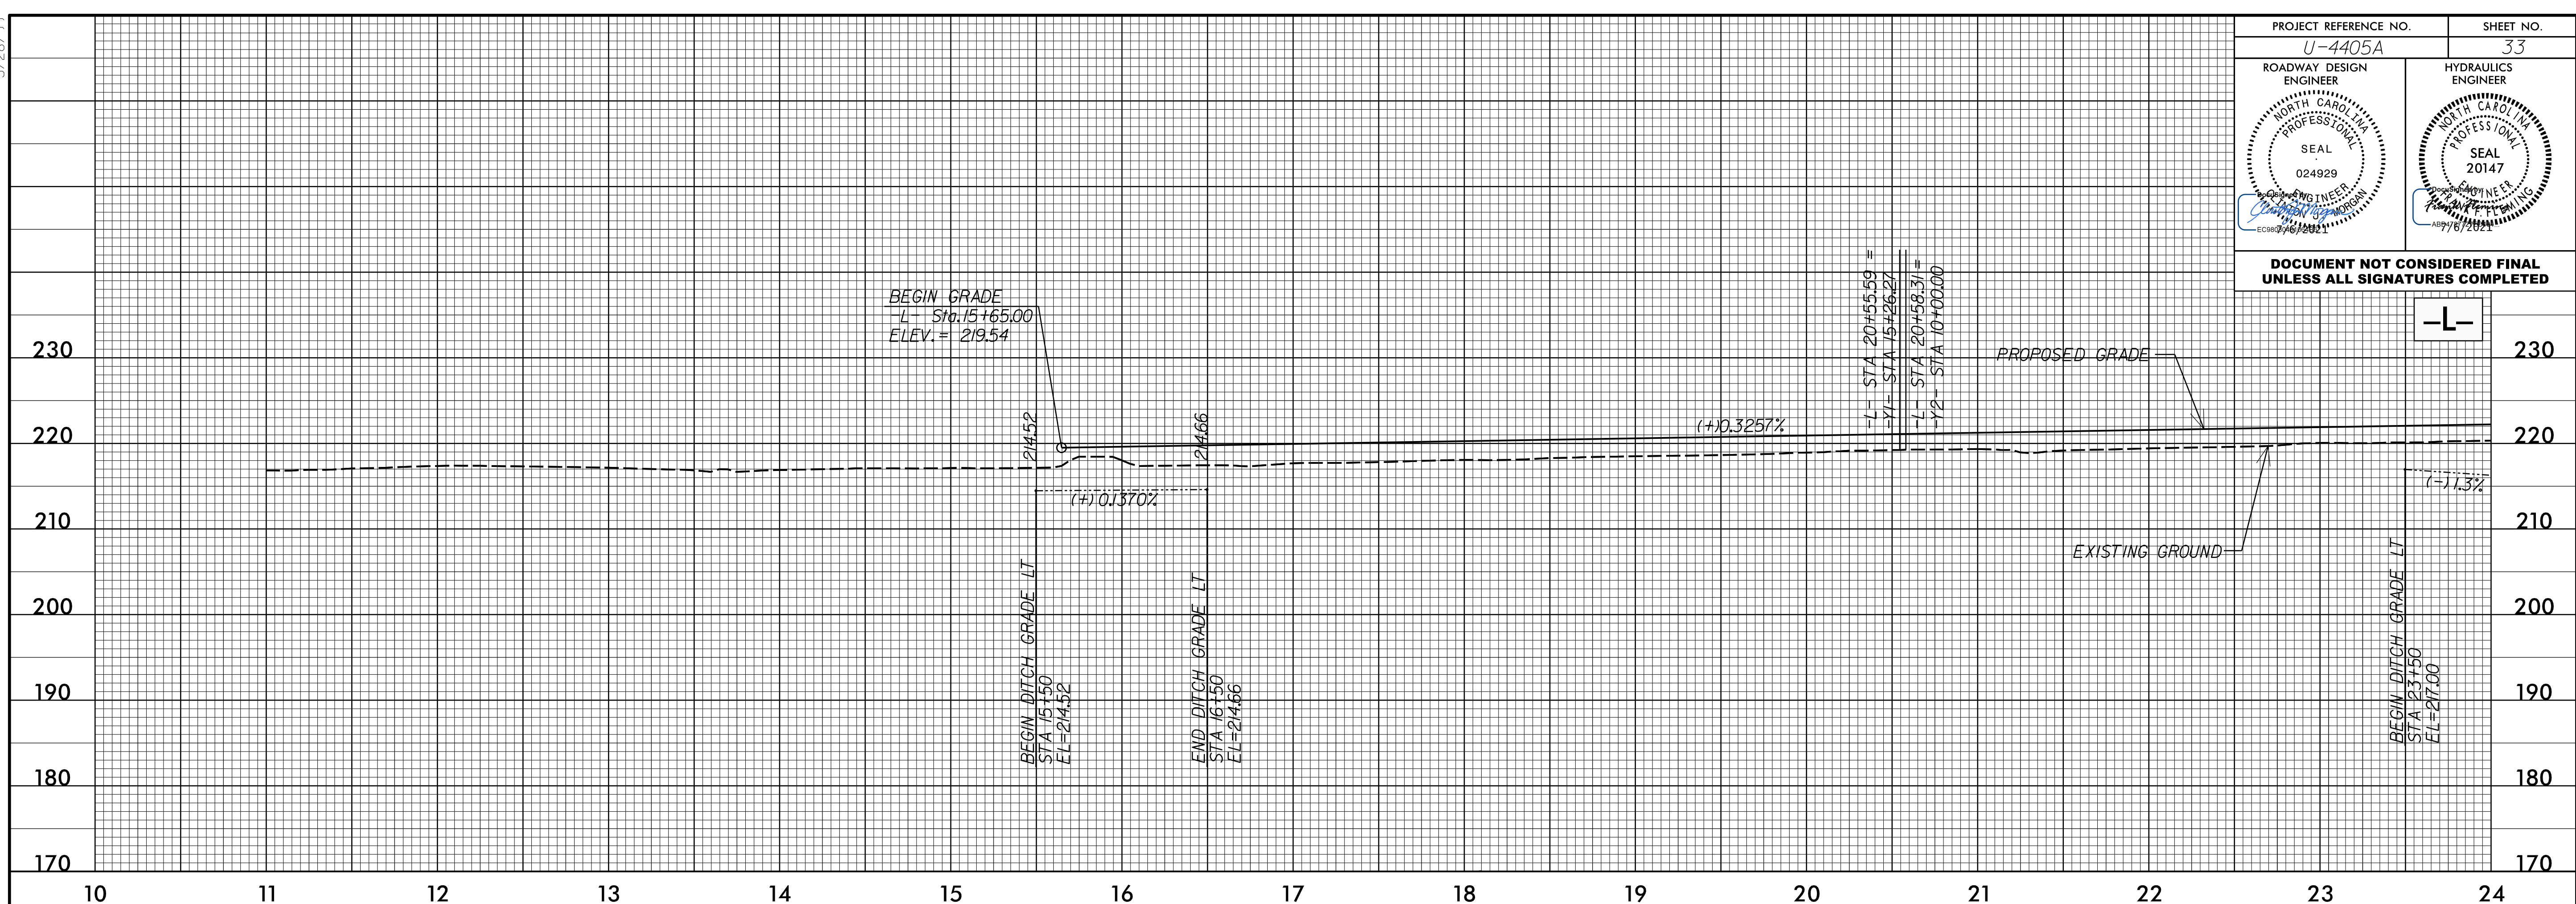

NOTE: SEE SHEET 4, 5, & 6 FOR -L- PLAN VIEW

10 JUN 2021 15:38
C:\Users\joshua\Documents\U-4405A_rdy_of1_psh.dgn