
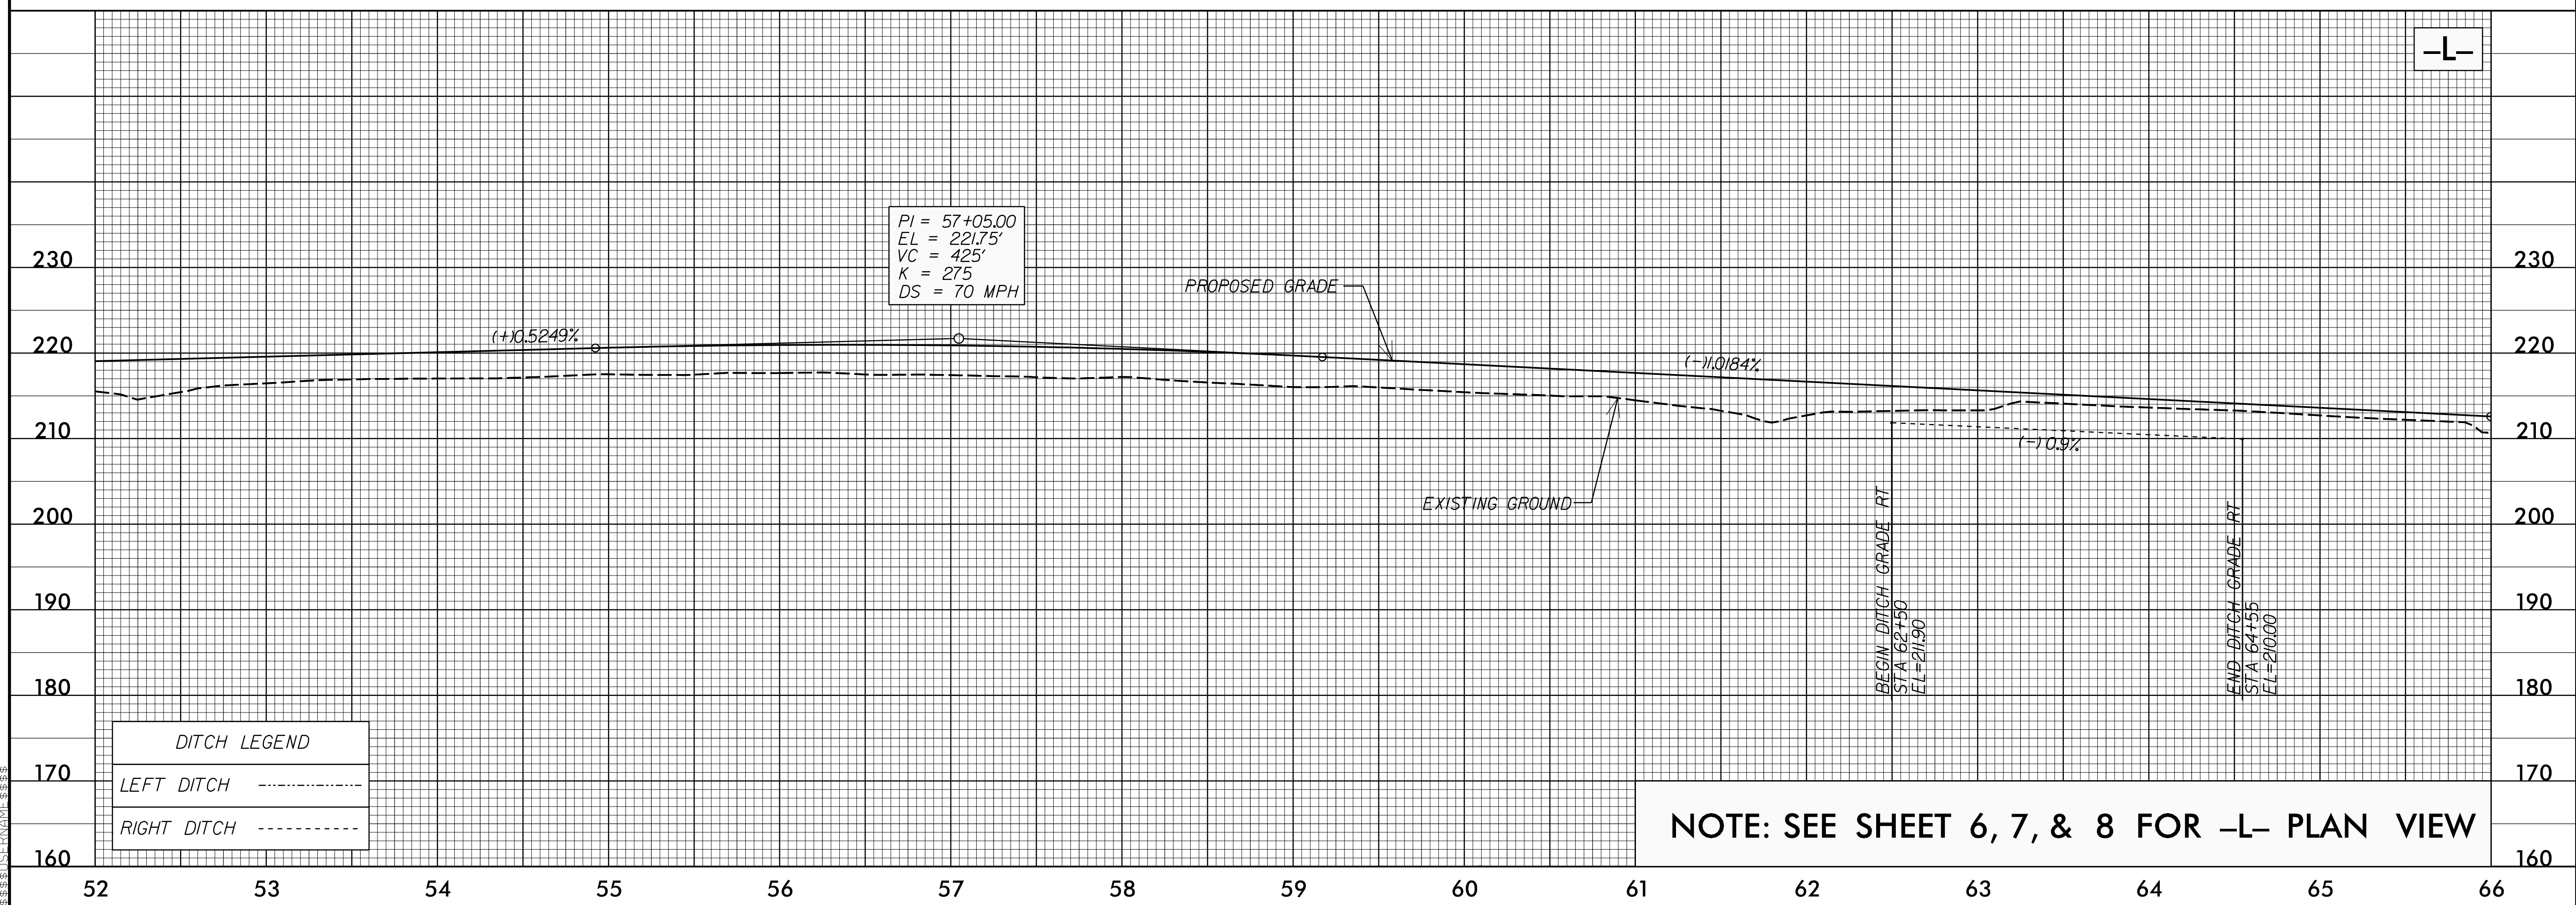


5/28/21

PROJECT REFERENCE NO. U-4405A	SHEET NO. 34
ROADWAY DESIGN ENGINEER NORTH CAROLINA PROFESSIONAL SEAL 024929	HYDRAULICS ENGINEER NORTH CAROLINA PROFESSIONAL SEAL 20147

DOCUMENT NOT CONSIDERED FINAL UNLESS ALL SIGNATURES COMPLETED

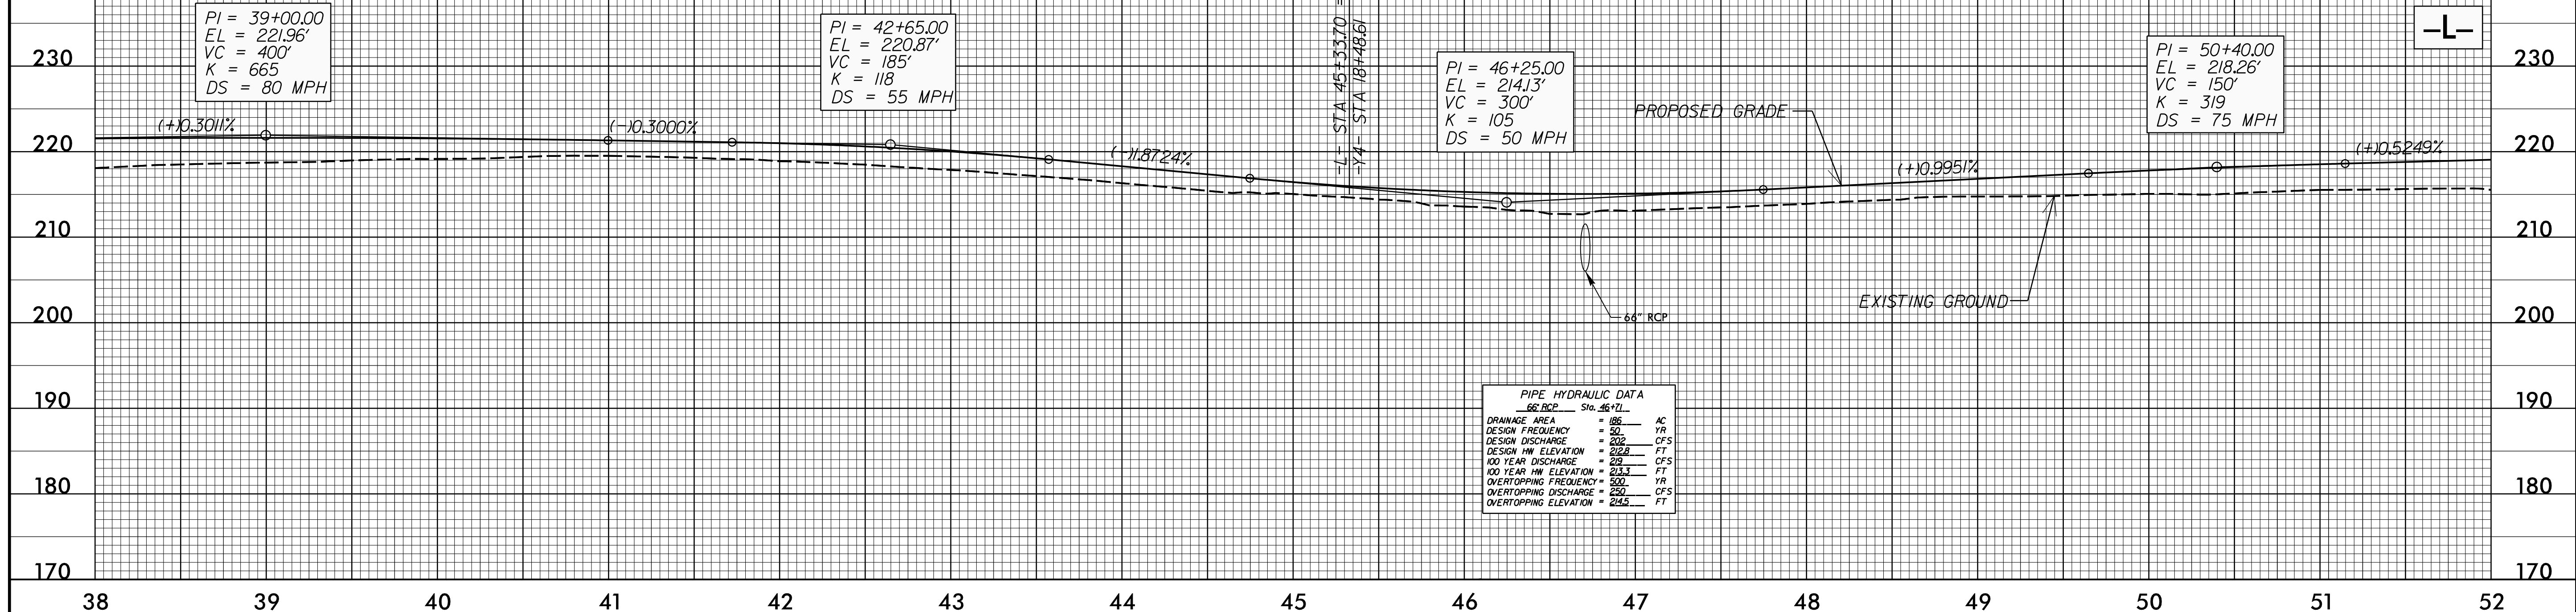

10 JUN 2021 14:39 U:\4405A_rcdj_e\1_psh.dgn