
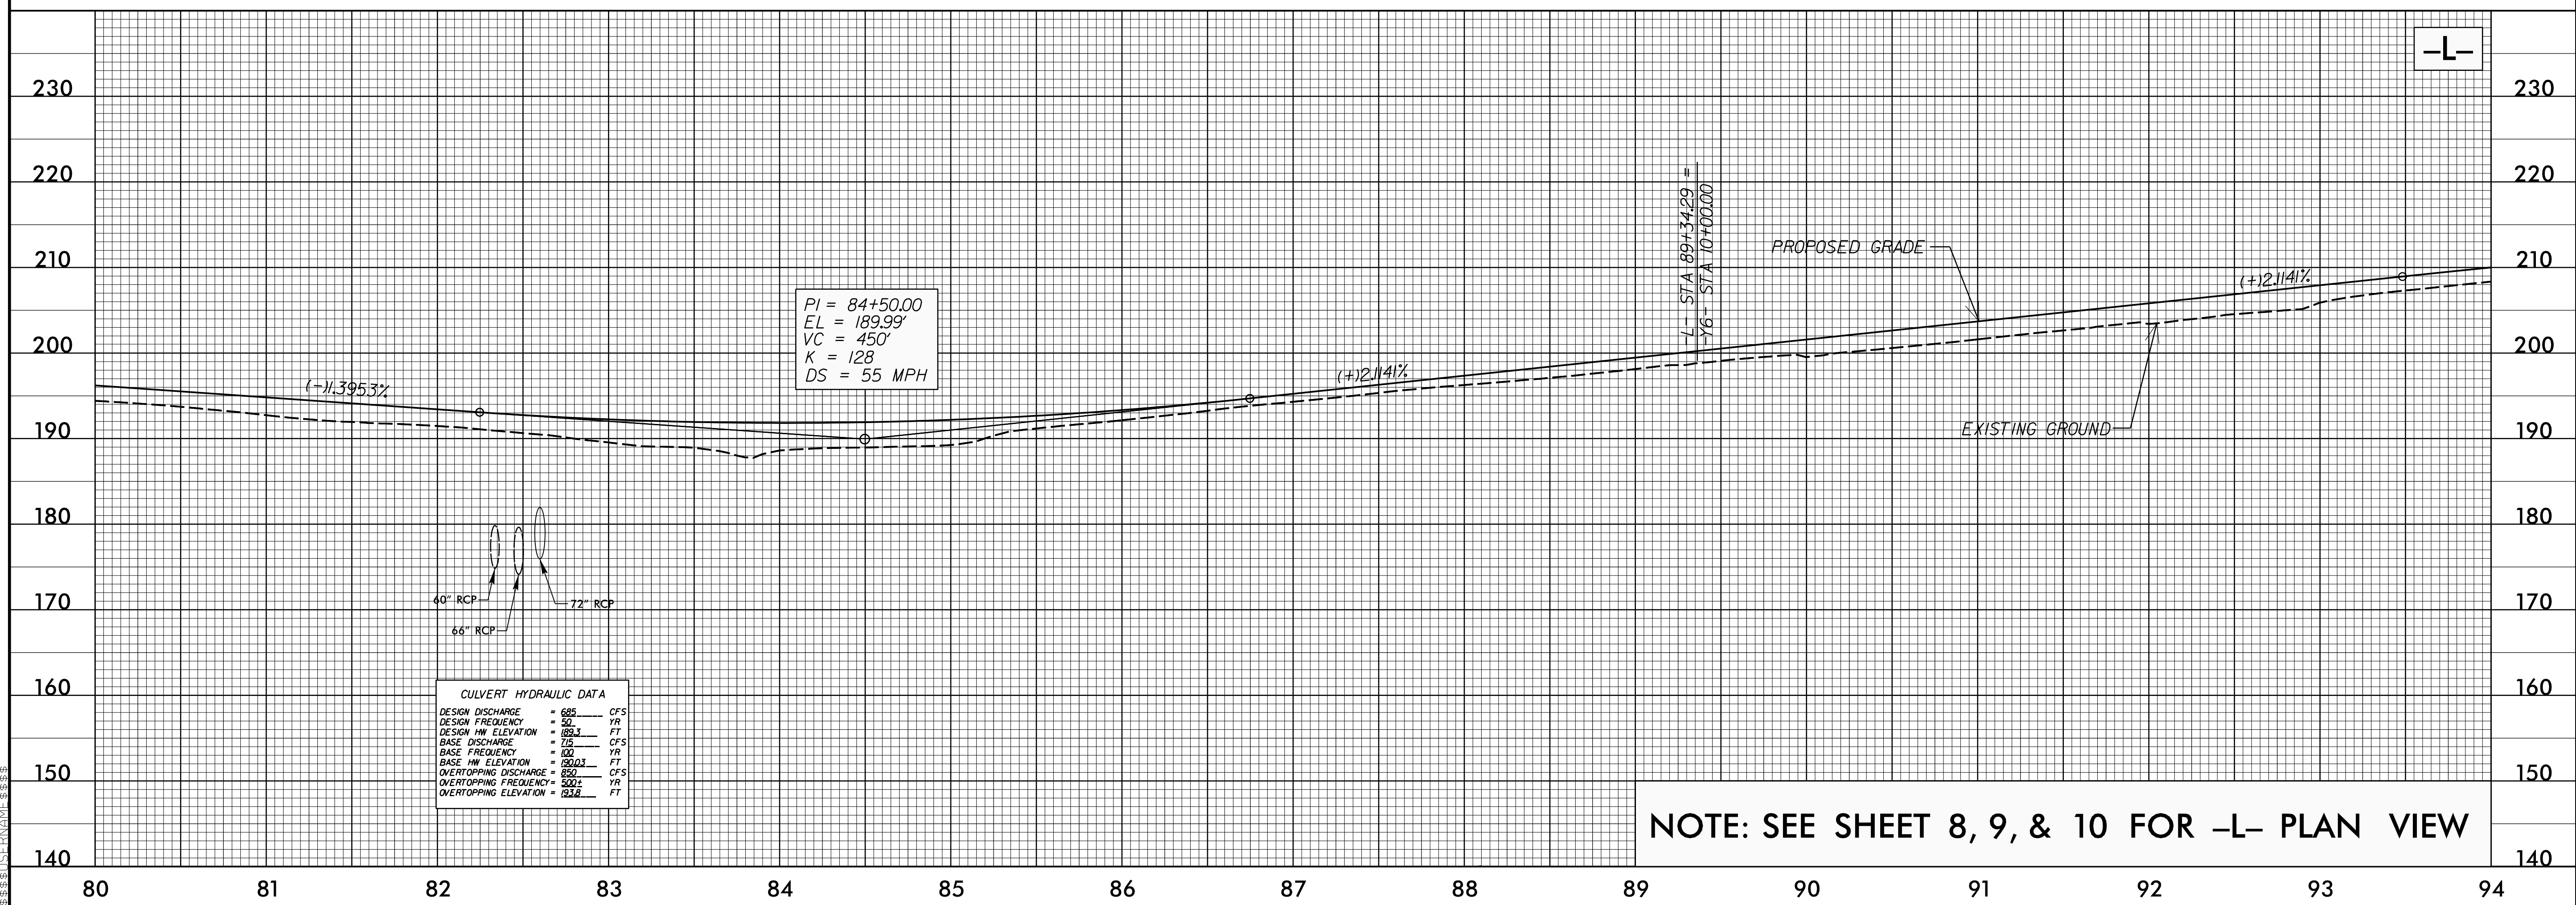


5/28/21

PROJECT REFERENCE NO. U-4405A	SHEET NO. 35
ROADWAY DESIGN ENGINEER SEAL 024929	HYDRAULICS ENGINEER SEAL 20147

DOCUMENT NOT CONSIDERED FINAL UNLESS ALL SIGNATURES COMPLETED

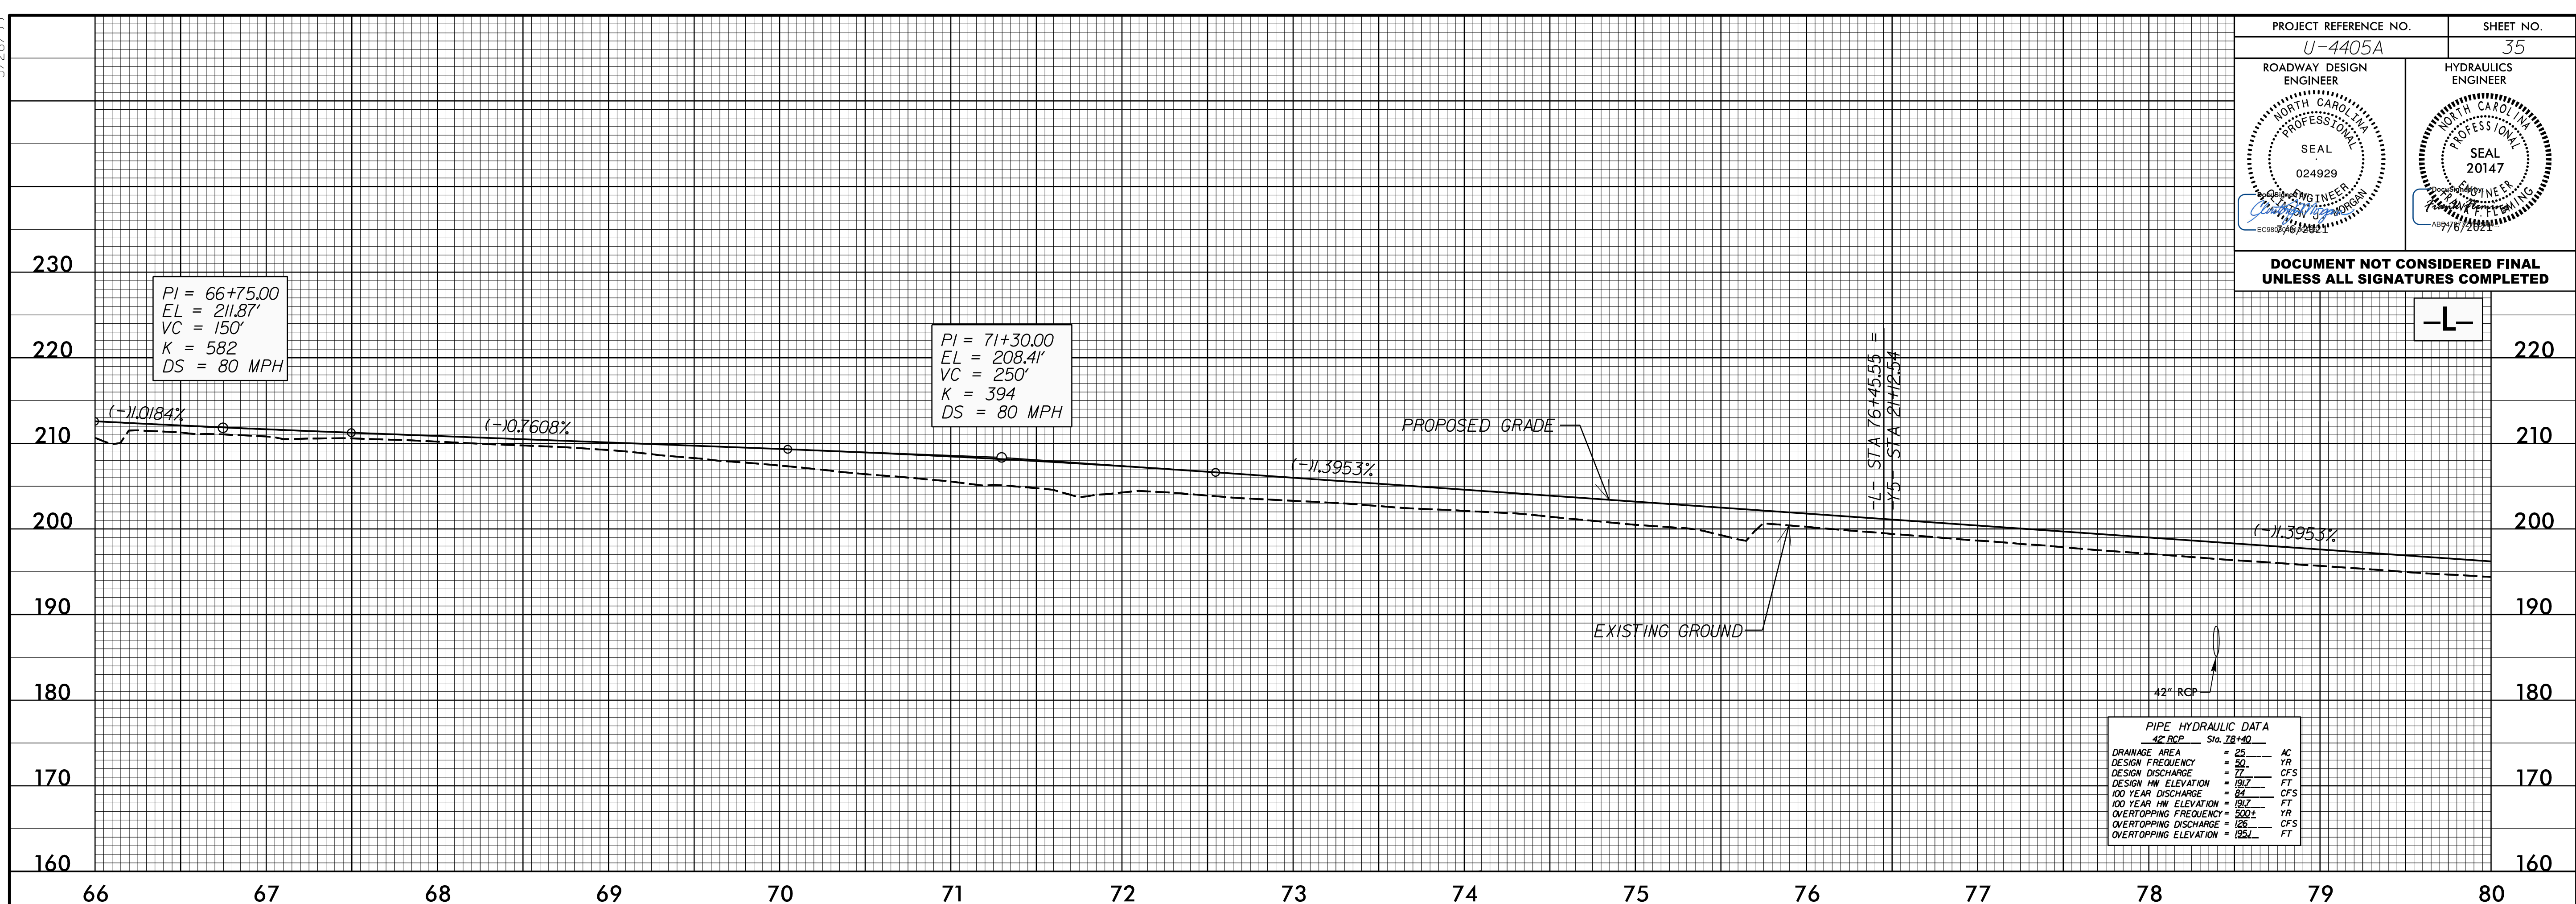

10 JUN 2021 10:41 AM C:\Users\j405A\OneDrive\Documents\p1_psh.dgn