
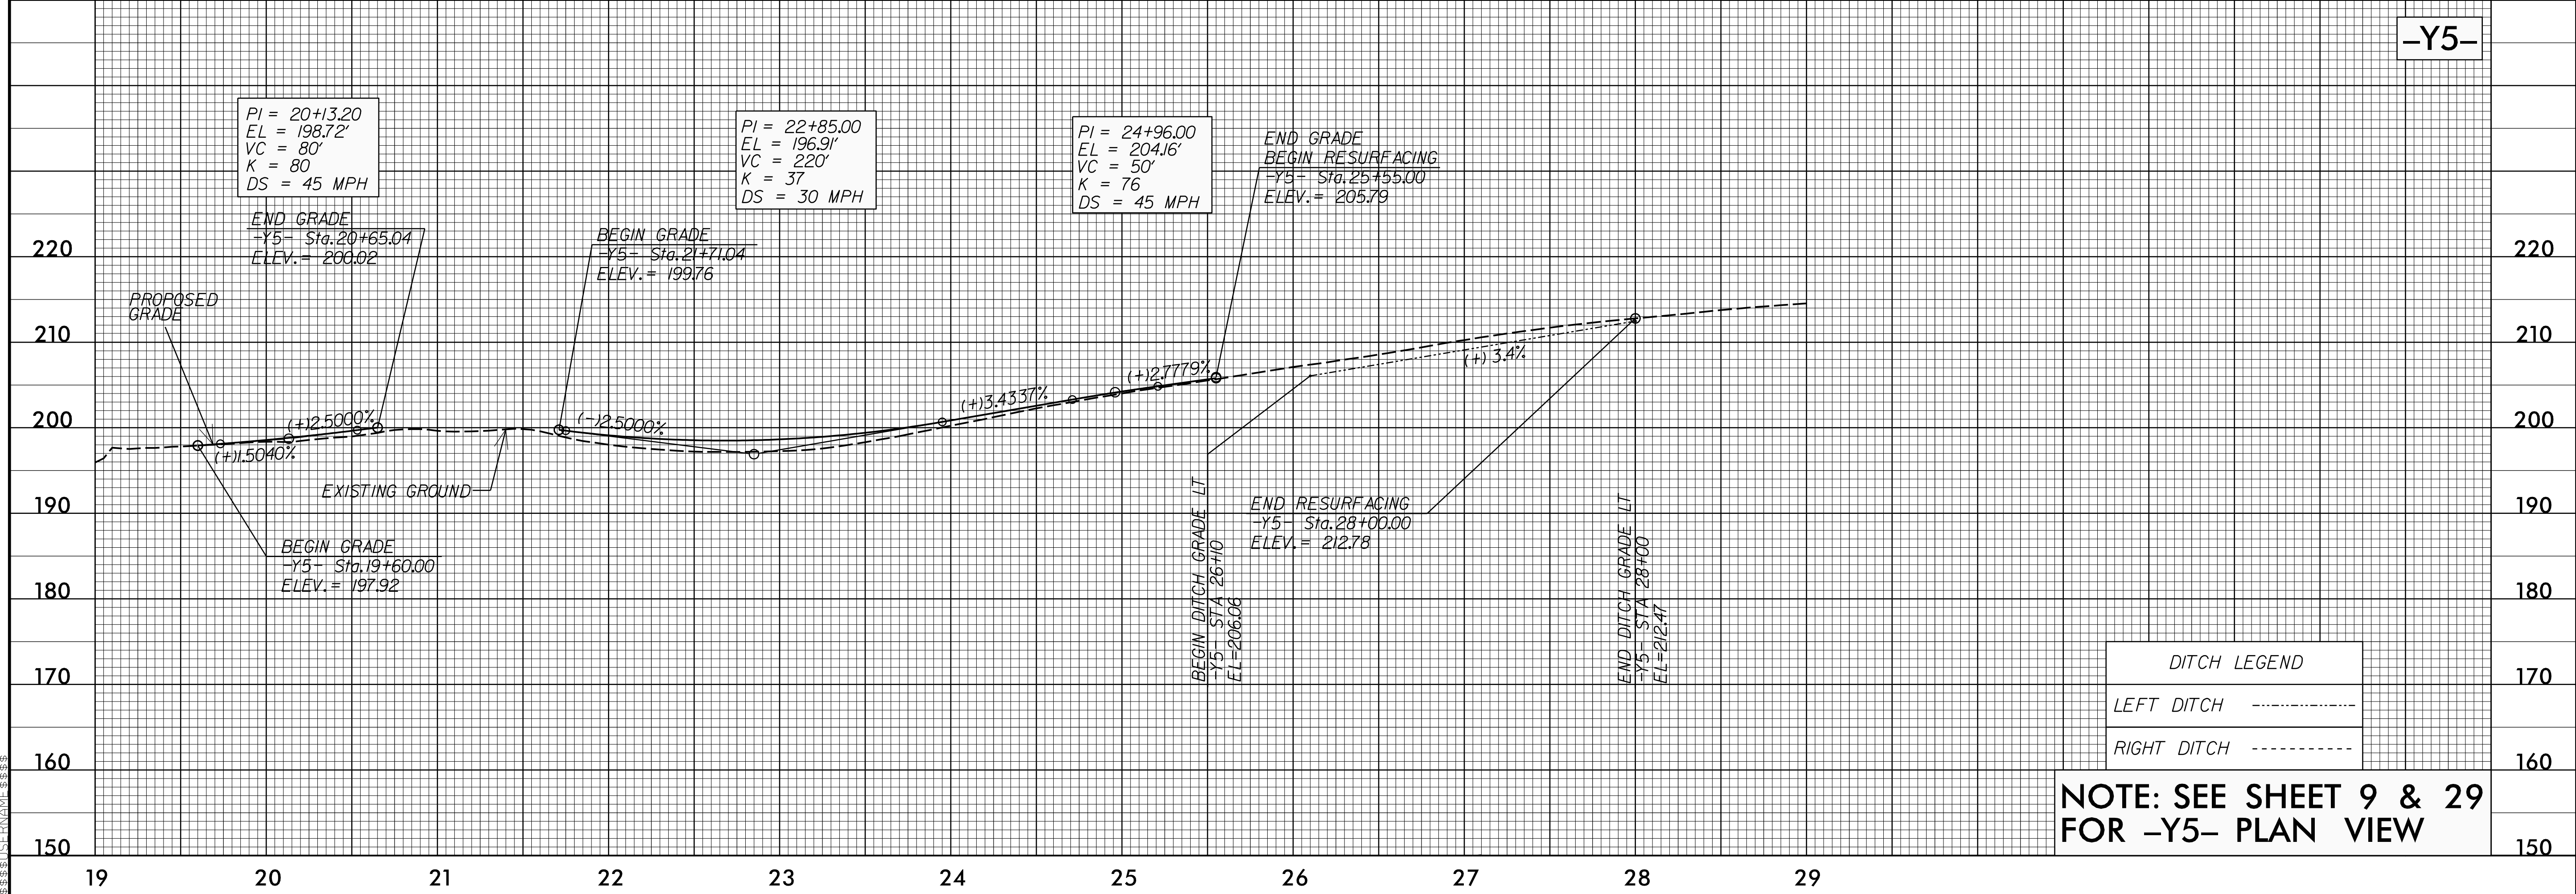


5/28/21

PROJECT REFERENCE NO. U-4405A	SHEET NO. 37
ROADWAY DESIGN ENGINEER	HYDRAULICS ENGINEER

DOCUMENT NOT CONSIDERED FINAL UNLESS ALL SIGNATURES COMPLETED

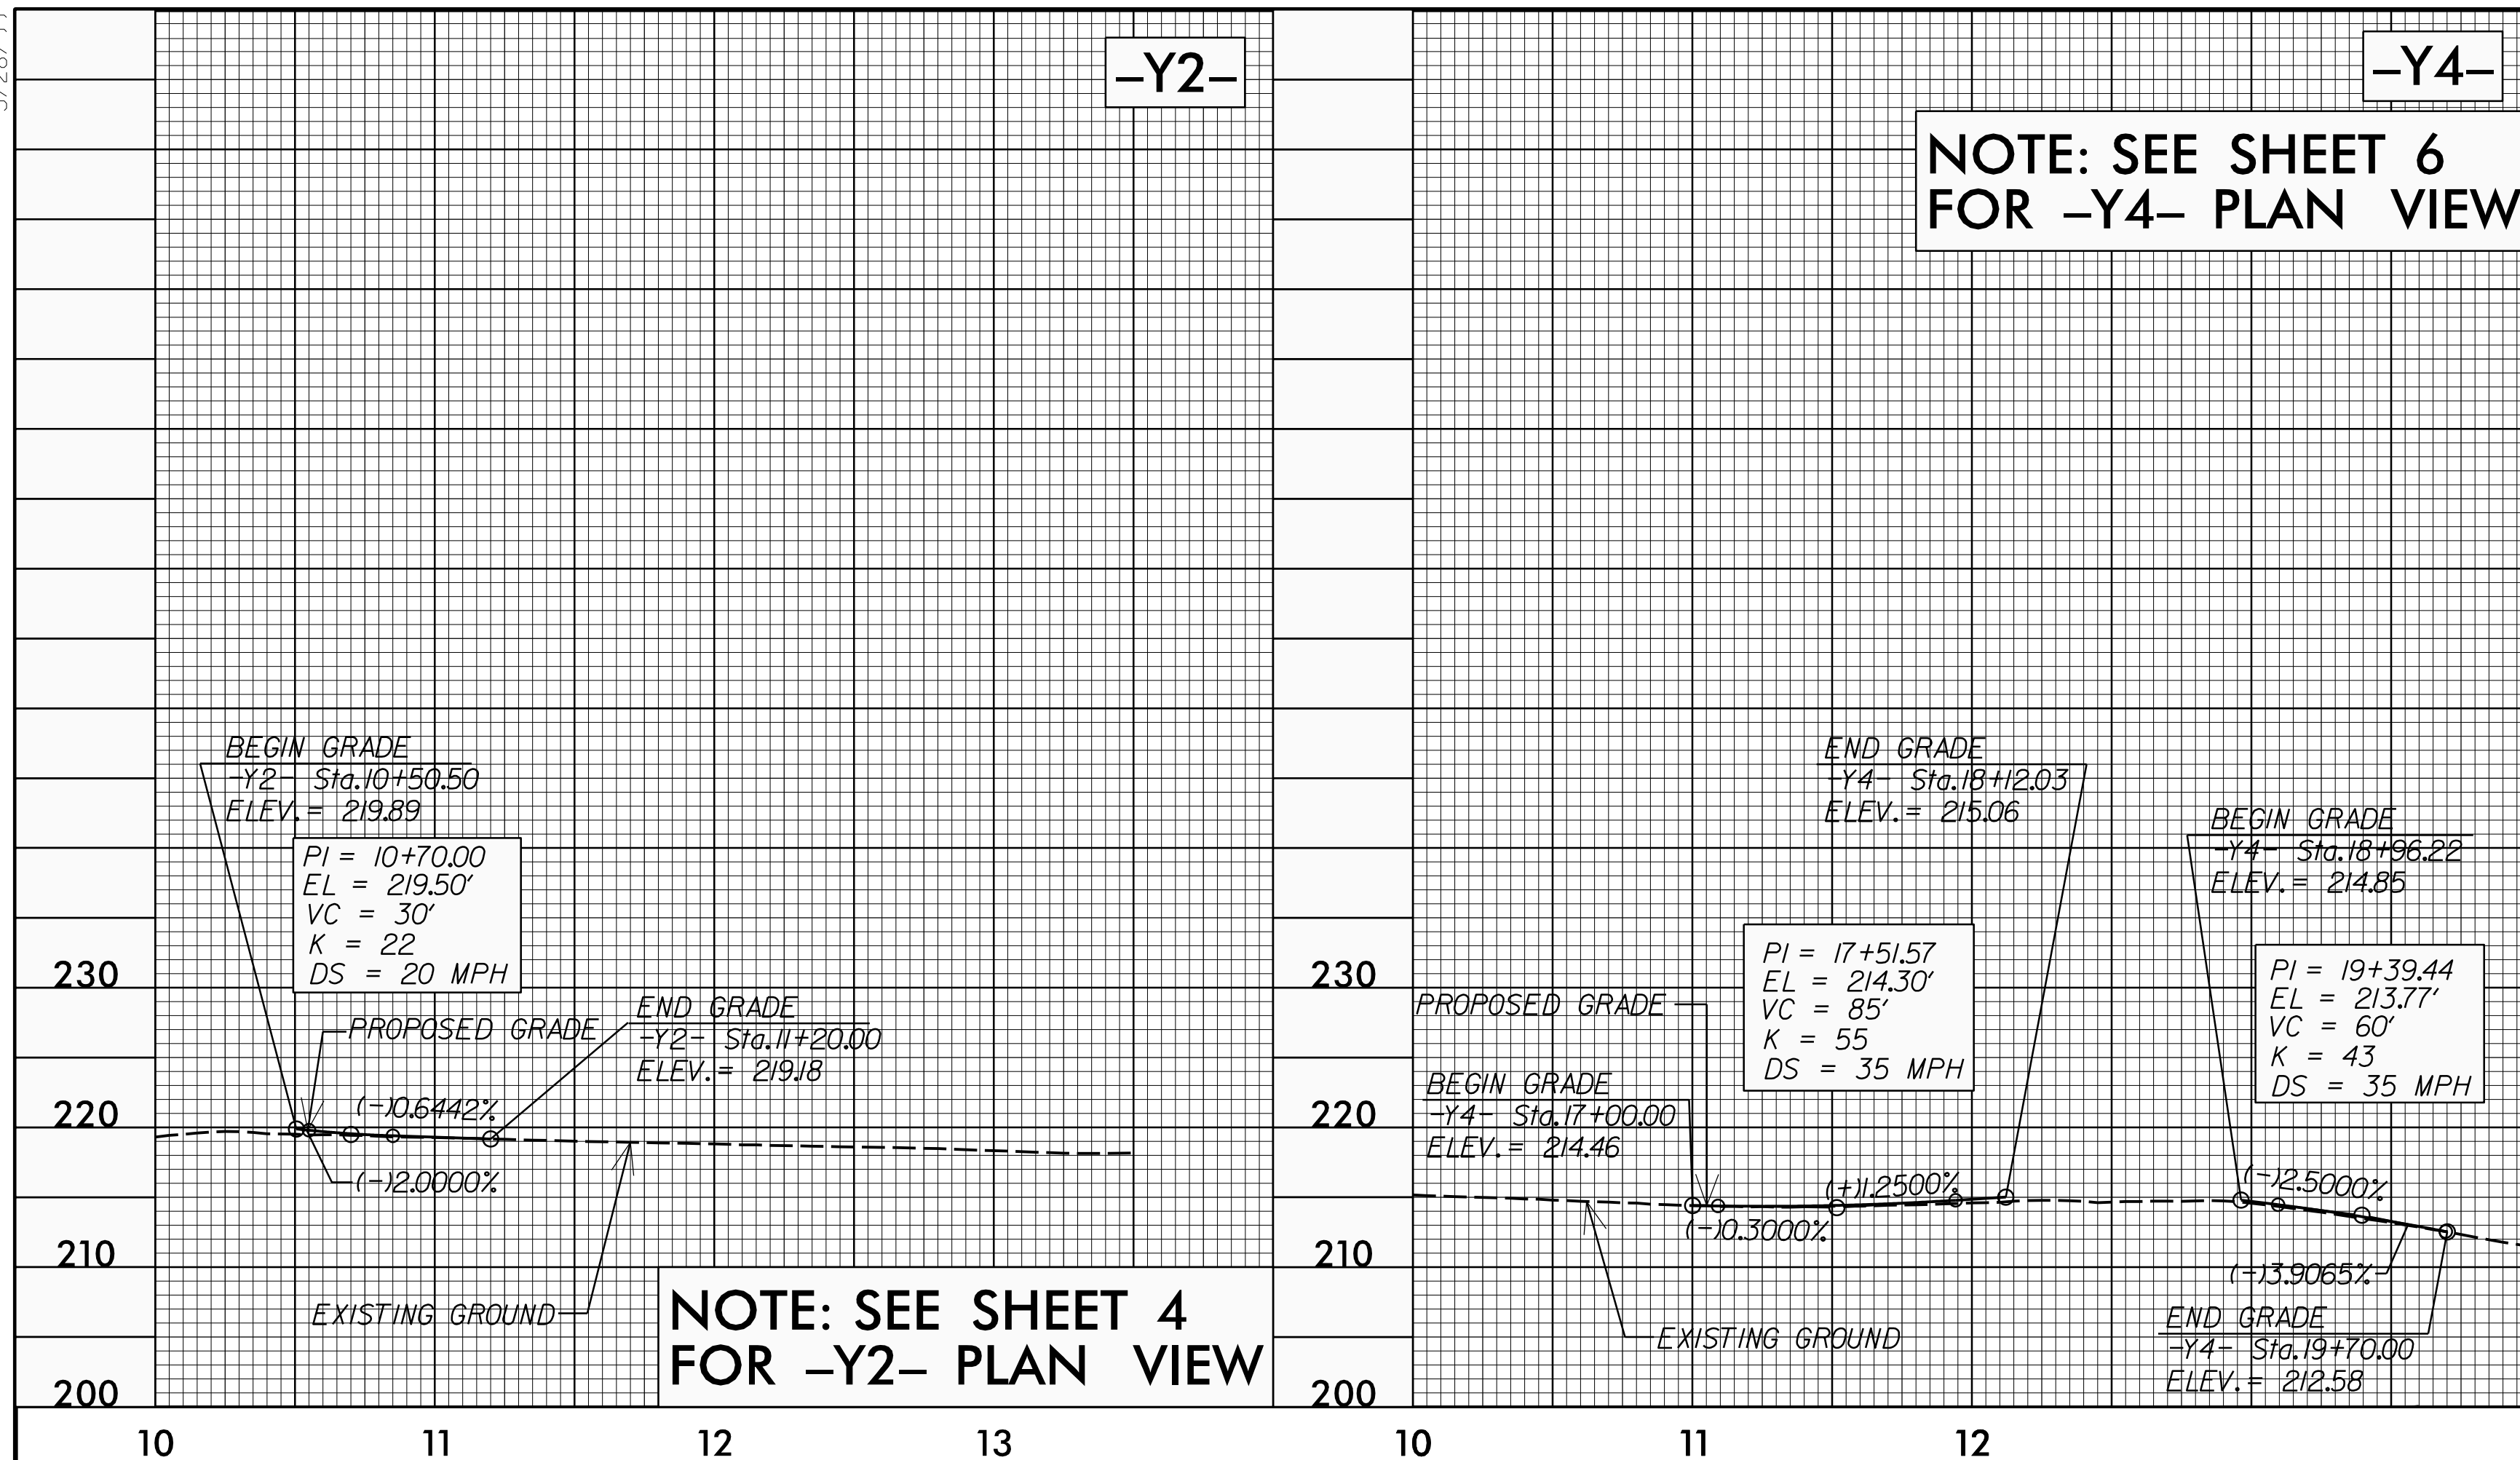

10 JUN 2021 15:48
C:\Users\joshua\Documents\4405A\rdy\of1_psh.dgn