


5/28/21

PROJECT REFERENCE NO. U-4405A	SHEET NO. 38
ROADWAY DESIGN ENGINEER NORTH CAROLINA PROFESSIONAL SEAL 024929	HYDRAULICS ENGINEER NORTH CAROLINA PROFESSIONAL SEAL 20147


DOCUMENT NOT CONSIDERED FINAL UNLESS ALL SIGNATURES COMPLETED

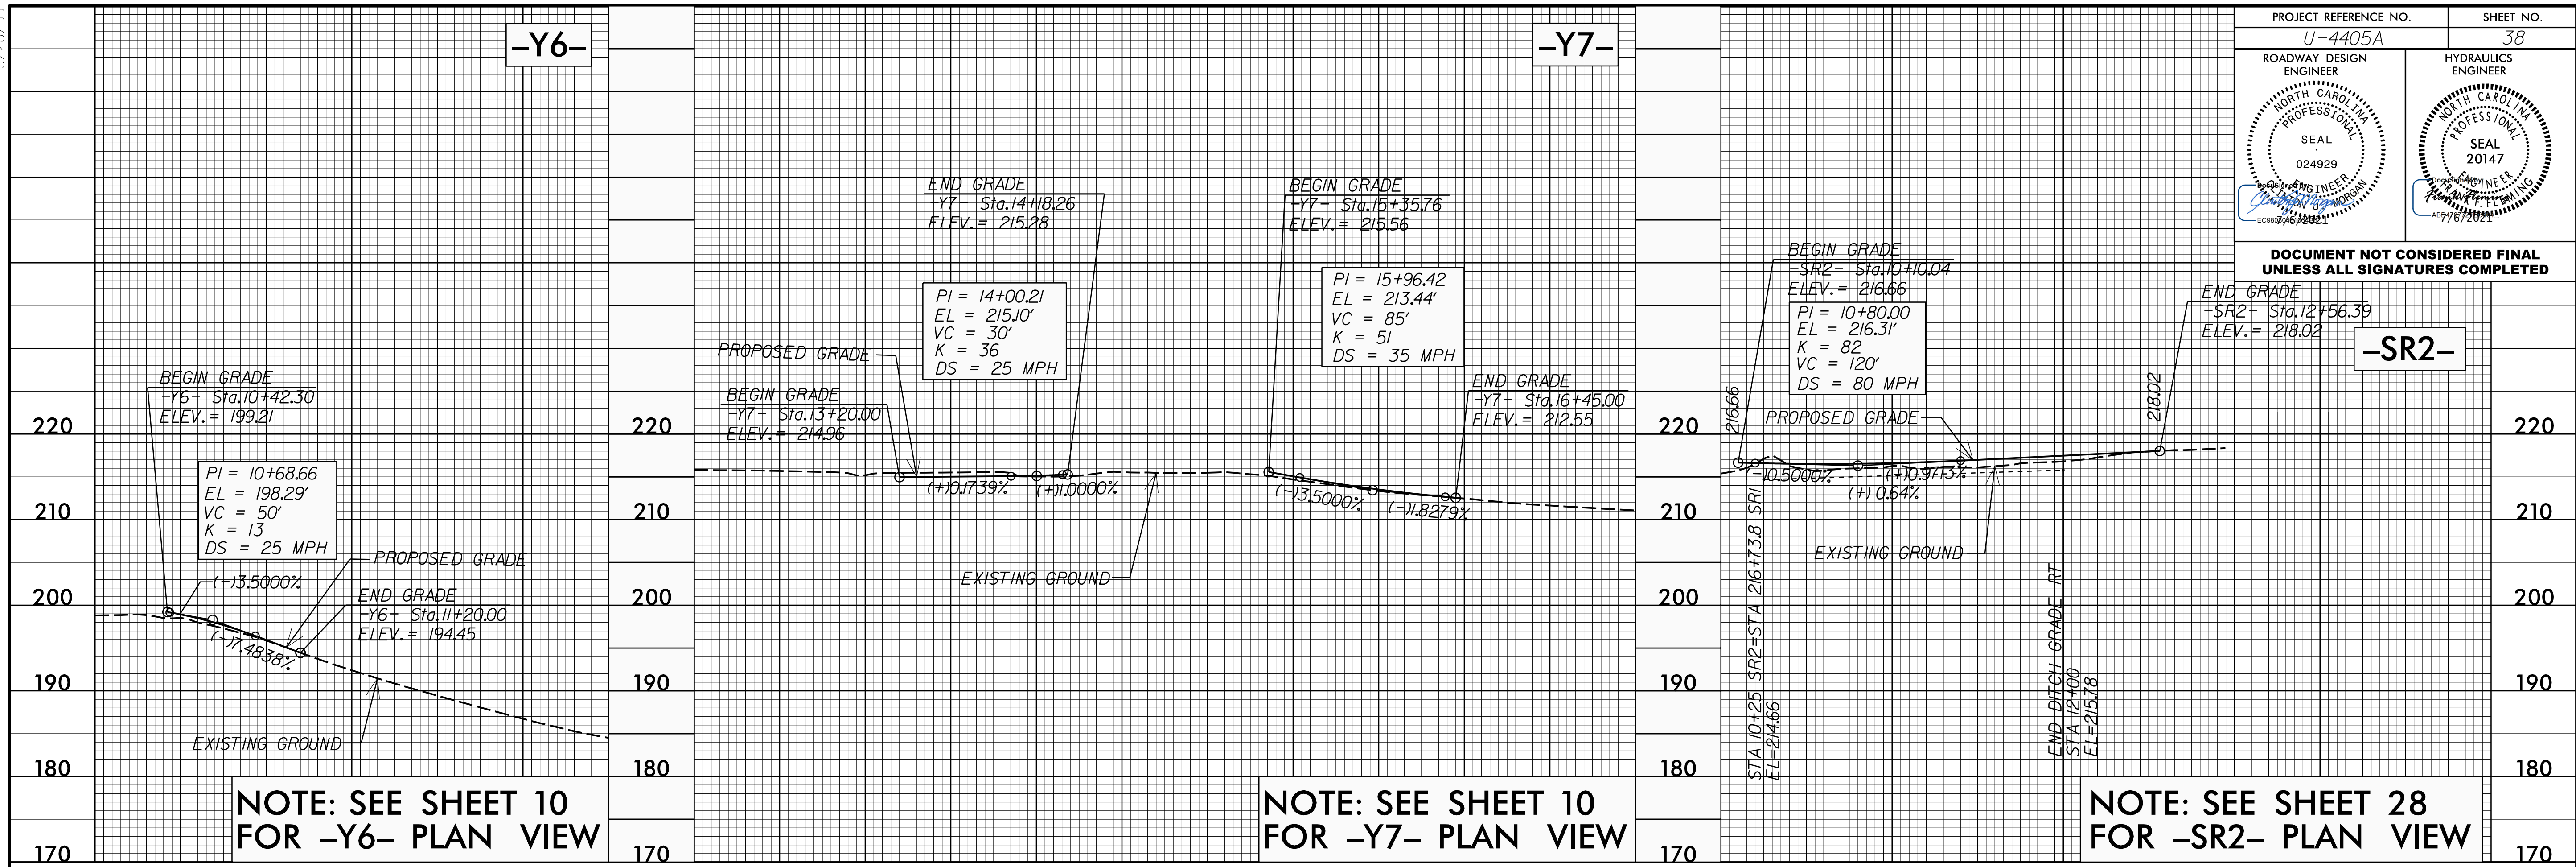

NOTE: SEE SHEET 10 FOR -Y6- PLAN VIEW

NOTE: SEE SHEET 10 FOR -Y7- PLAN VIEW

NOTE: SEE SHEET 28 FOR -SR2- PLAN VIEW

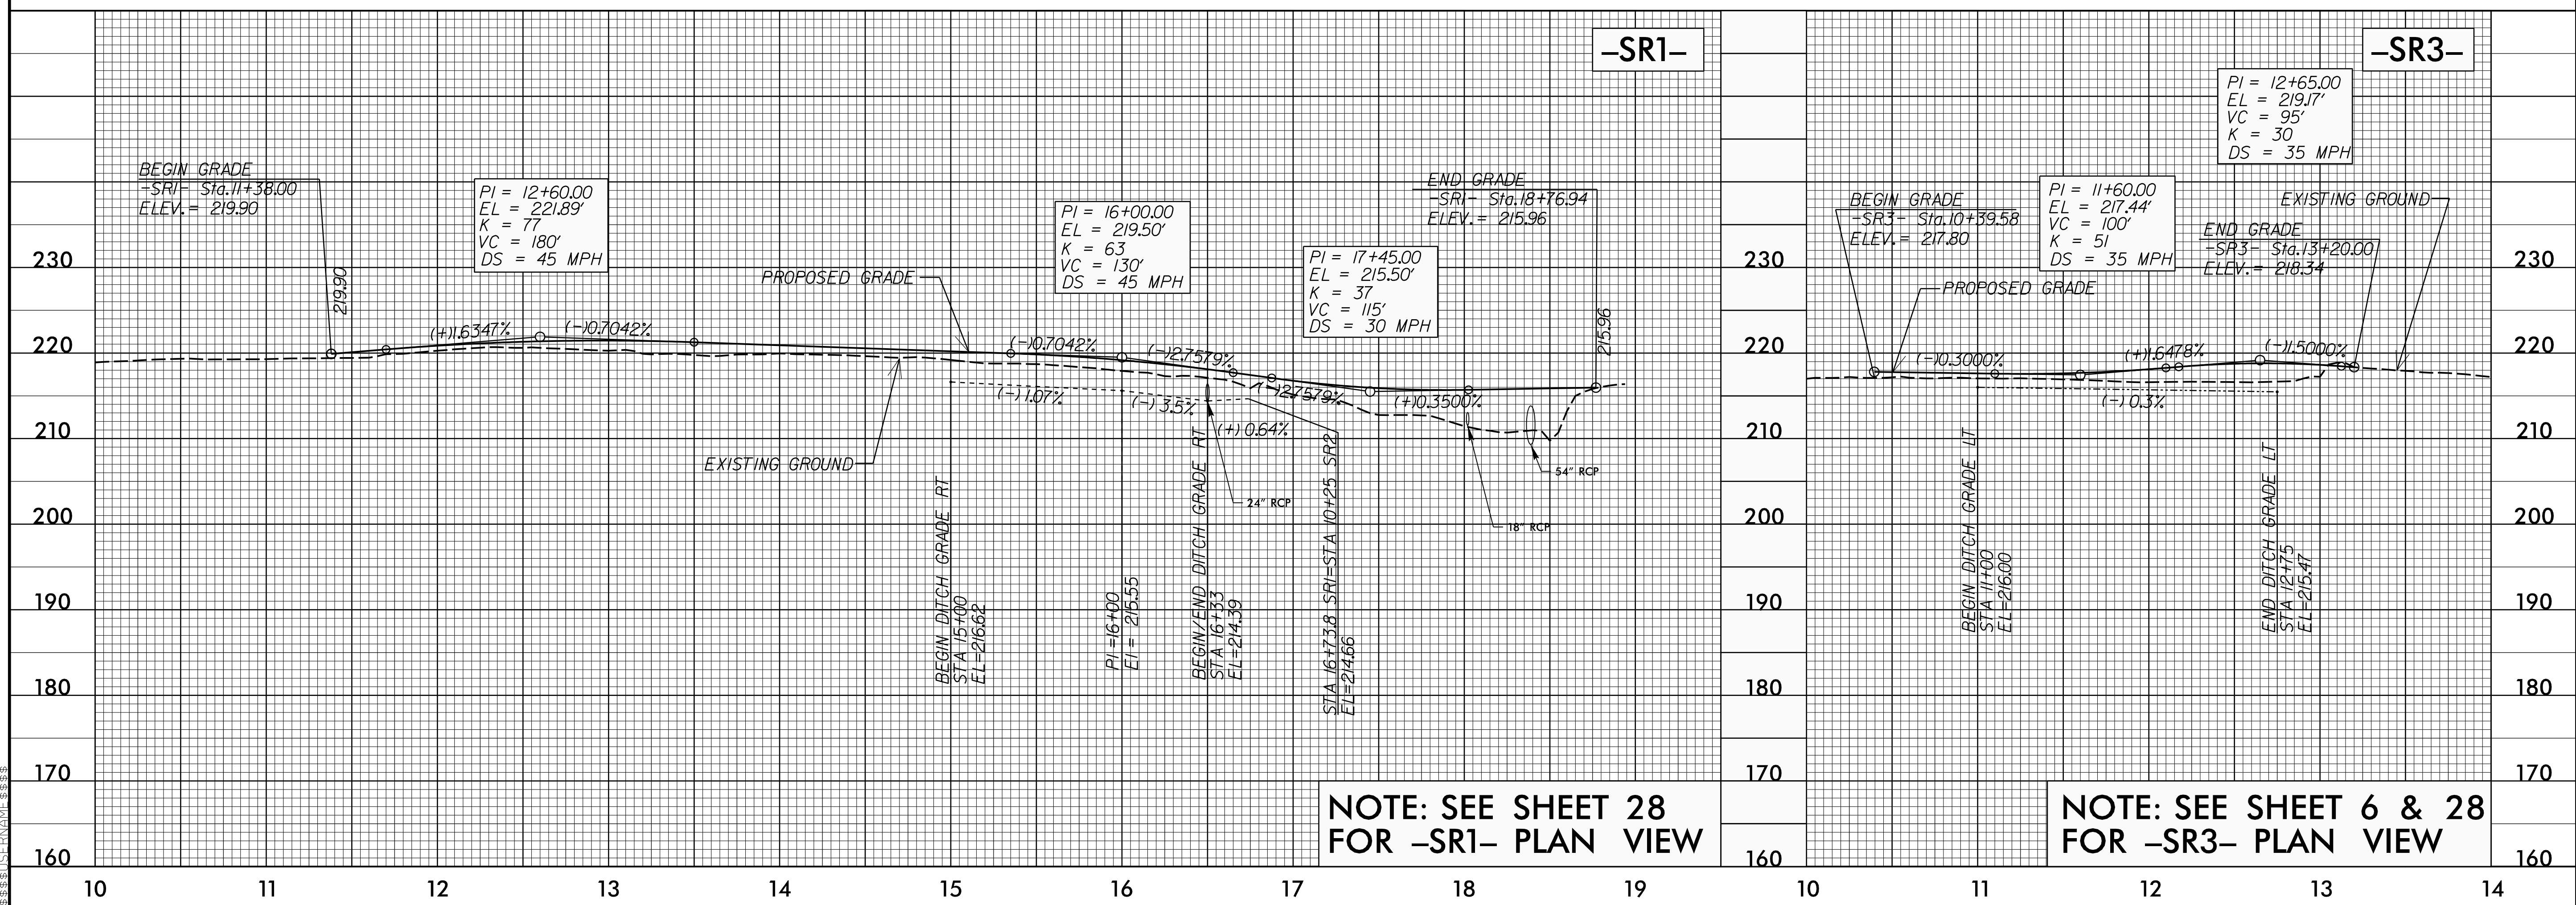

NOTE: SEE SHEET 28 FOR -SR1- PLAN VIEW

NOTE: SEE SHEET 6 & 28 FOR -SR3- PLAN VIEW

10 JUN 2021 10:51 AM C:\Users\jg4405A\OneDrive\Documents\104405A\Drawings\104405A.dwg