
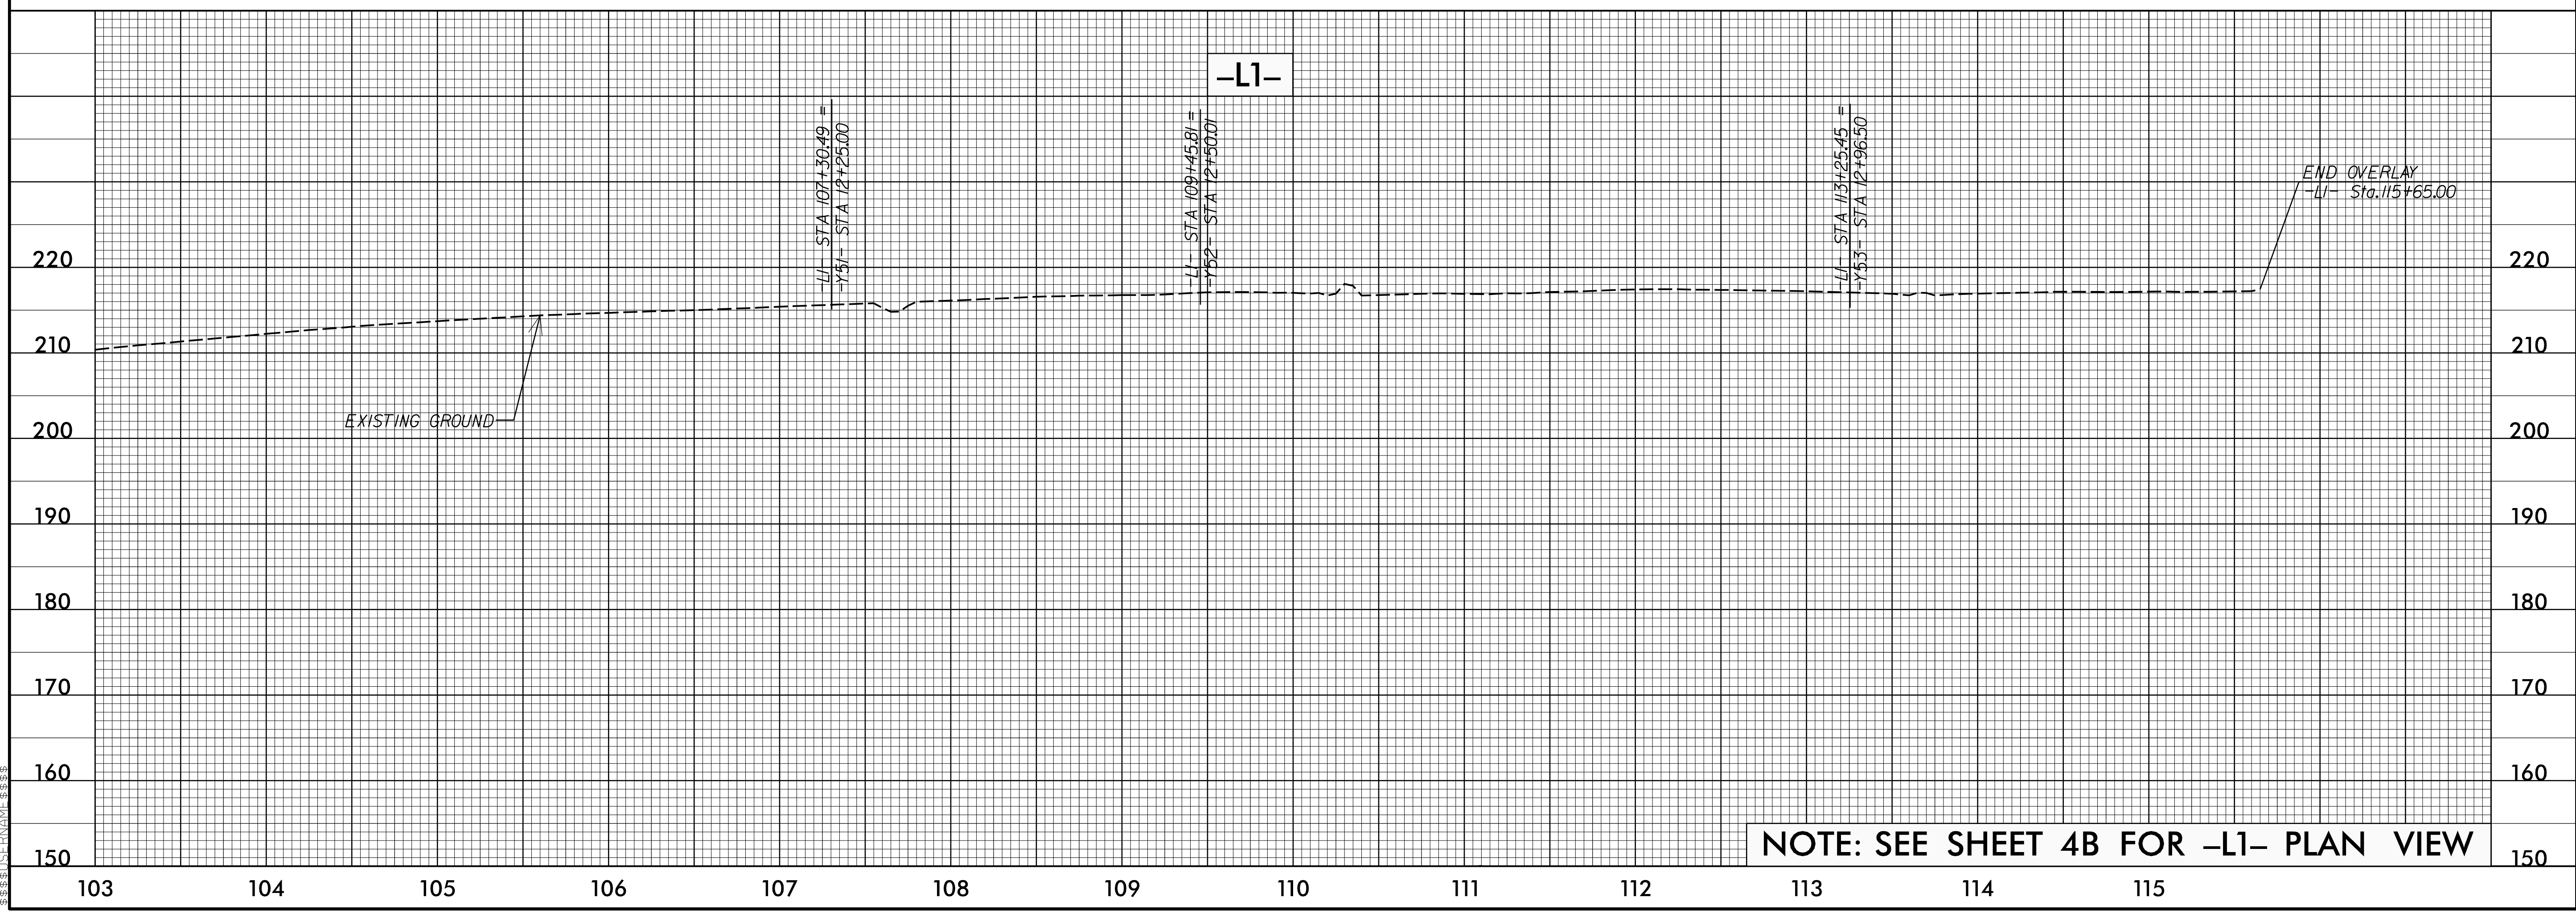


5/28/99

| | |
|----------------------------------|---------------------|
| PROJECT REFERENCE NO. U-4405A | SHEET NO. 39 |
| ROADWAY DESIGN ENGINEER | HYDRAULICS ENGINEER |
| | |

DOCUMENT NOT CONSIDERED FINAL UNLESS ALL SIGNATURES COMPLETED

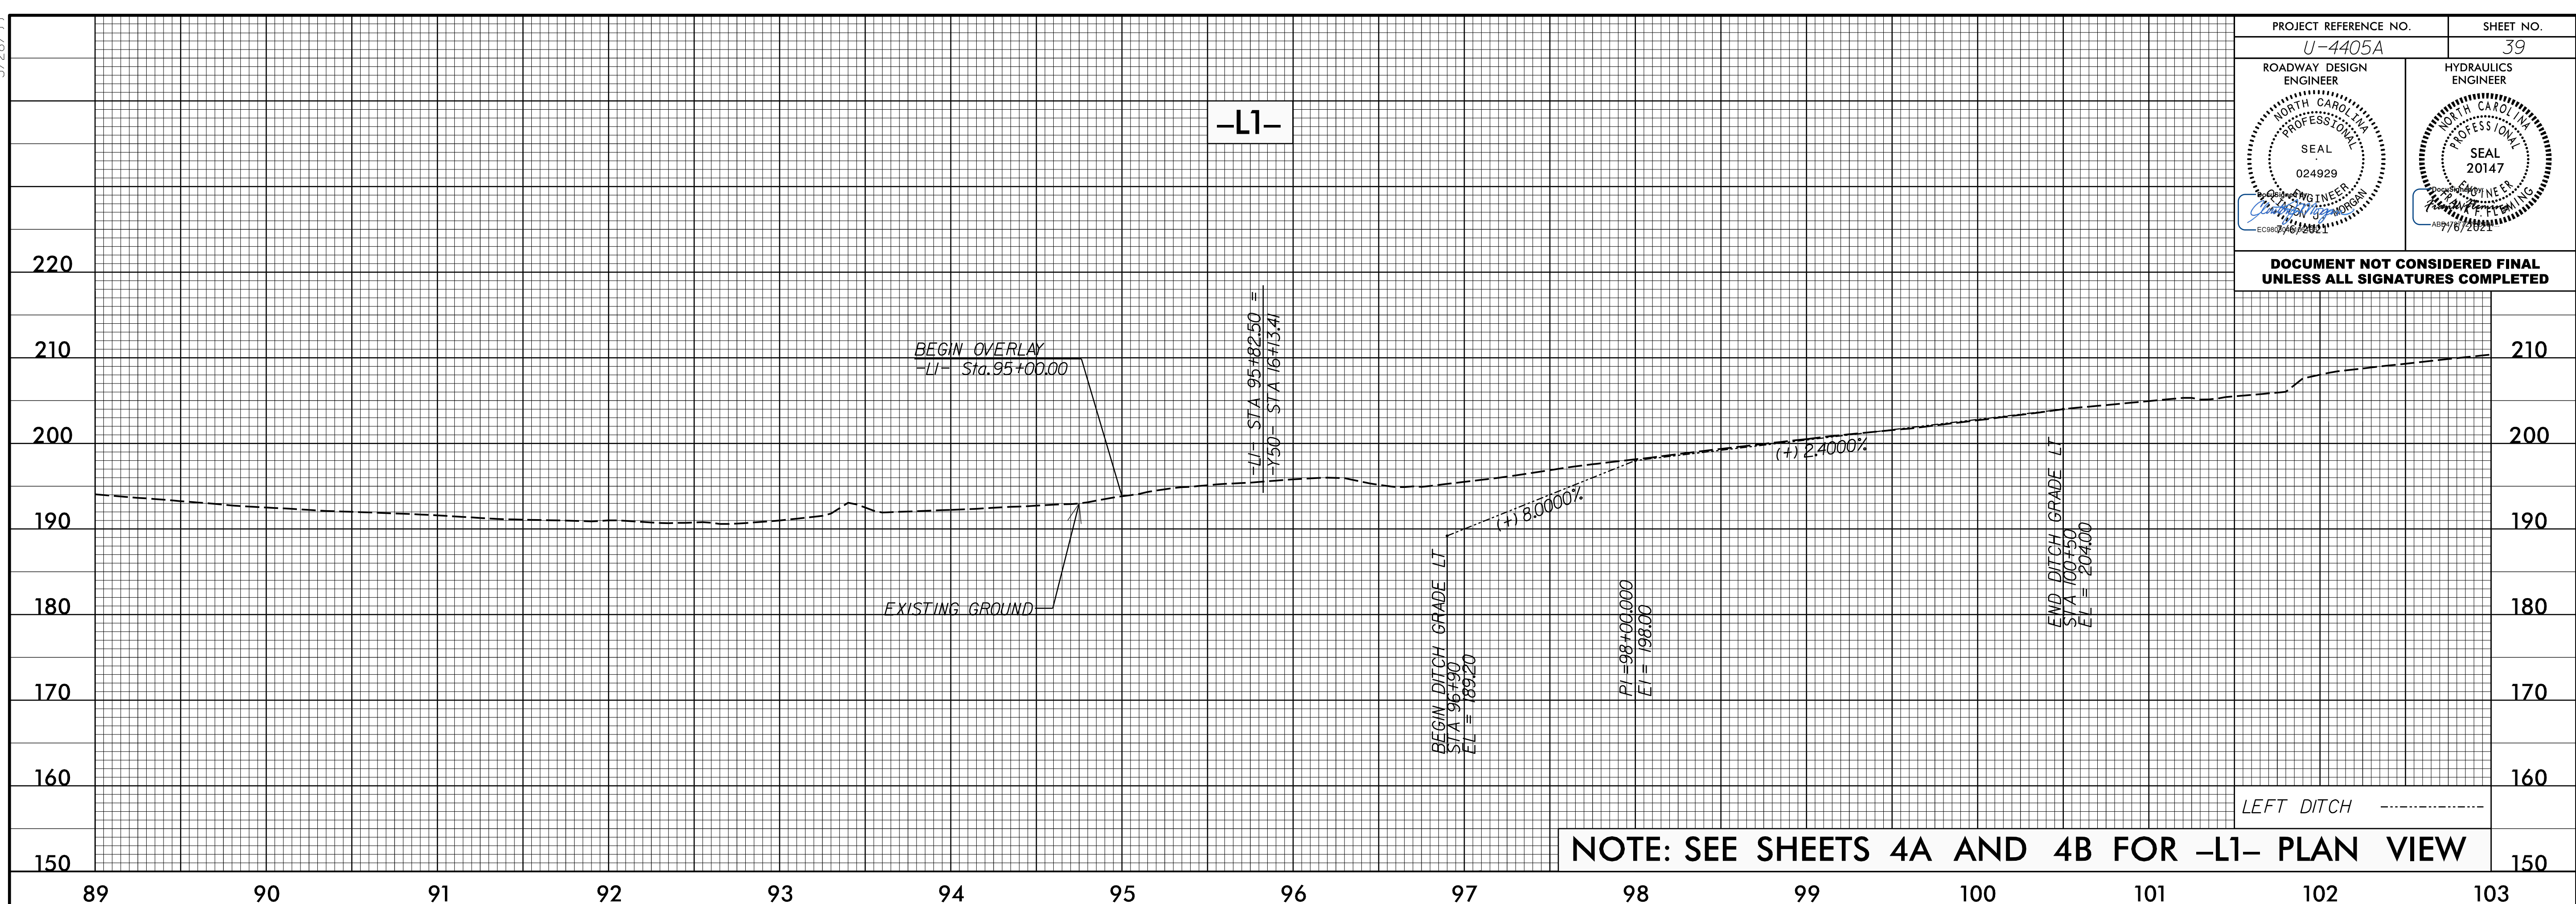

10 JUN 2021 16:55 P:\N\4405A\rdy\p1.psh.dgn