


Location and Surveys

NCDOT DIVISION 6  
 LOCATION & SURVEYS  
 4834 US HWY 301 S  
 HOPE MILLS, NC 28348

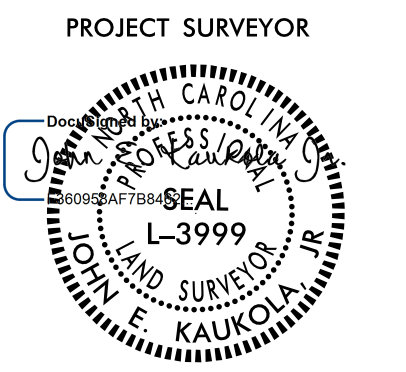


DOCUMENT NOT CONSIDERED FINAL  
 UNLESS ALL SIGNATURES COMPLETED

SARA WILLIAMS TOLLISON  
 DB 4300 PG 509  
 PB 31 PG 18  
 PB 22 PG 28

DWANE D. CLODFELTER  
 DB 7601 PG 648

BILL P PAPPAS & WIFE MARIA G  
 DB 6042 PG 245  
 PB 108 PG 48

MARIA G PAPPAS  
 DB 5163 PG 376  
 PB 29 PG 59  
 PB 100 PG 132

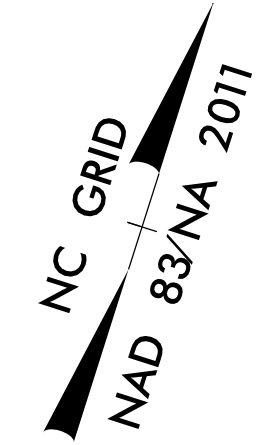

MATCHLINE SEE SHEET RW10  
 -L- STA 101+50



I, John E. Kaukola, Jr., certify that the right of way and permanent easement monumentation for this project shown herein was completed under my direct and responsible charge from an actual survey made under my supervision; that all horizontal closures had a minimum ratio of precision of 1:10,000 (Class A). Field work was performed from 11/01/2016 to 08/01/2021, and all coordinates are based on NAD83/2011; That this survey was performed to meet the requirements of 21NCAC 56.1600 as applicable.

This 3rd day of August, 2021.  
 Signed by:  
 John E. Kaukola Jr.  
 Professional Land Surveyor L-3999



REVISIONS

C:\projects\Control\_Sheets\4405a\A-F\m.l\_210719\work\4405a\_rdu\_psh\_11.dgn  
 06/02/2021 15:12  
 emblesmon

NOTES:

1. IF FURTHER INFORMATION REGARDING PROJECT CONTROL IS NEEDED PLEASE CONTACT THE LOCATION AND SURVEYS UNIT.
2. PROJECT CONTROL WAS ESTABLISHED USING GNSS, THE GLOBAL NAVIGATION SATELLITE SYSTEM.
3. RIGHT OF WAY MONUMENTATION ESTABLISHED 11/01/2016 TO 08/01/2021.