

-L- RAEFORD ROAD


**NOTES**

1. USE MIRROR IMAGE IF SIDEWALK ON THE OTHER SIDE OF -L- (RAEFORD RD.) IS CLOSED

2/27/2019  
U:\Traffic\Transportation Management Plan U-4405A\TCP\PLAN SHEETS\U-4405A-TMP\_04-SIDEWALK CLOSURE DETAIL.dgn  
angood

Stantec Consulting Services Inc.  
801 Jones Franklin Road  
Suite 300  
Raleigh, NC 27606  
Tel. 919.851.6866  
Fax. 919.851.7024  
www.stantec.com  
License No. F-0672

2/27/2019  
**DOCUMENT NOT CONSIDERED FINAL  
UNLESS ALL SIGNATURES COMPLETED**

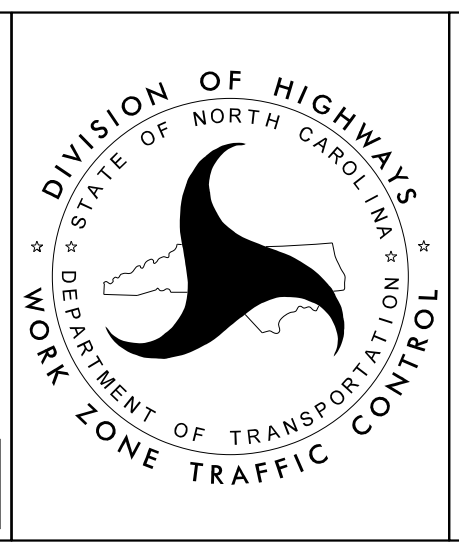

SIDEWALK CLOSURE DETAIL