


**NOTES**

- INSTALL ALL LANE CLOSURES USING RSD 1101.02 SHEET 3 OF 15
- USE A MERGE TAPER OF 540' BASED ON RSD 1101.11 SHEET 1 OF 4

7/30/2021 U:\Traffic\Transportation Management Plan U-4405A\TCP\PLAN SHEETS\U-4405A-TMP\_07-OUTSIDE CONSTRUCTION INTERSECTION TYPICAL SECTION.dgn dorichardson

Stantec Consulting Services Inc.  
801 Jones Franklin Road  
Suite 300  
Raleigh, NC 27606  
Tel. 919.851.6866  
Fax. 919.851.7024  
www.stantec.com  
License No. F-0672

**DOCUMENT NOT CONSIDERED FINAL  
UNLESS ALL SIGNATURES COMPLETED**

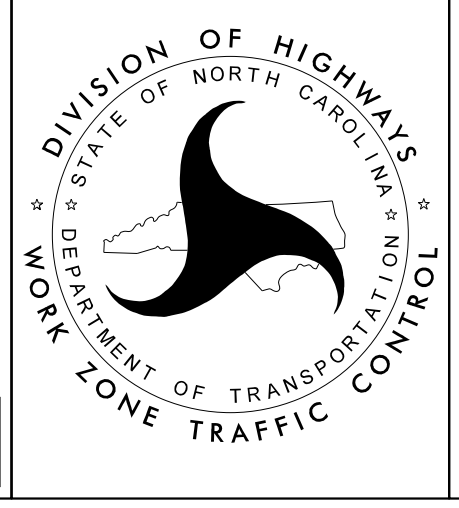

**PHASE I & II  
OUTSIDE WIDENING  
INTERSECTION CONSTRUCTION  
TYPICAL DRAWING**