


- NOTES**
1. INSTALL ALL LANE CLOSURES USING RSD 1101.02 (SHEET 3 AND 7 OF 15)
 2. MAXIMUM LENGTH OF EACH LANE CLOSURE IS 0.5 MILES
 3. MINIMUM LENGTH BETWEEN LANE CLOSURES IS 1 MILES
 4. MAXIMUM NUMBER OF LANE CLOSURES IN ONE DIRECTION IS 2
 5. CONSTRUCT PROPOSED DRAINAGE, PAVEMENT, CURB & GUTTER AND/OR MONOLITHIC ISLANDS IN EACH WORK AREA

2/27/2019
 U:\Traffic\Transportation Management\Plan U-4405A\TCP\PLAN SHEETS\U-4405A-TMP_08-MEDIAN CONSTRUCTION DETAIL.dgn
 angood

Stantec Consulting Services Inc.
 801 Jones Franklin Road
 Suite 300
 Raleigh, NC 27606
 Tel. 919.851.6866
 Fax. 919.851.7024
 www.stantec.com
 License No. F-0672

2/27/2019
**DOCUMENT NOT CONSIDERED FINAL
 UNLESS ALL SIGNATURES COMPLETED**

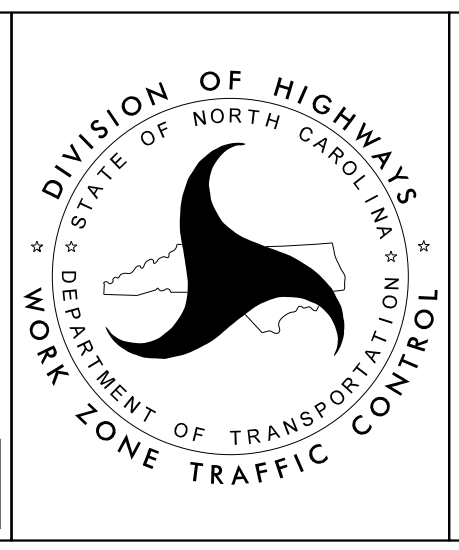

**PHASE III
 MEDIAN CONSTRUCTION
 DETAILS**